

No.	Description	Date

PROJECT REVISIONS


Job No.:	2020-011
Date:	September 23, 2022
Scale:	As Noted
Designed By:	DR
Drawn By:	JM
Checked By:	JAS
Approved By:	JAS
Copyright © by Seger Architects, Inc. All rights reserved.	

**Proposed  
 First Floor  
 Plan**

SHEET NAME

**A-1.1**

SHEET NO.

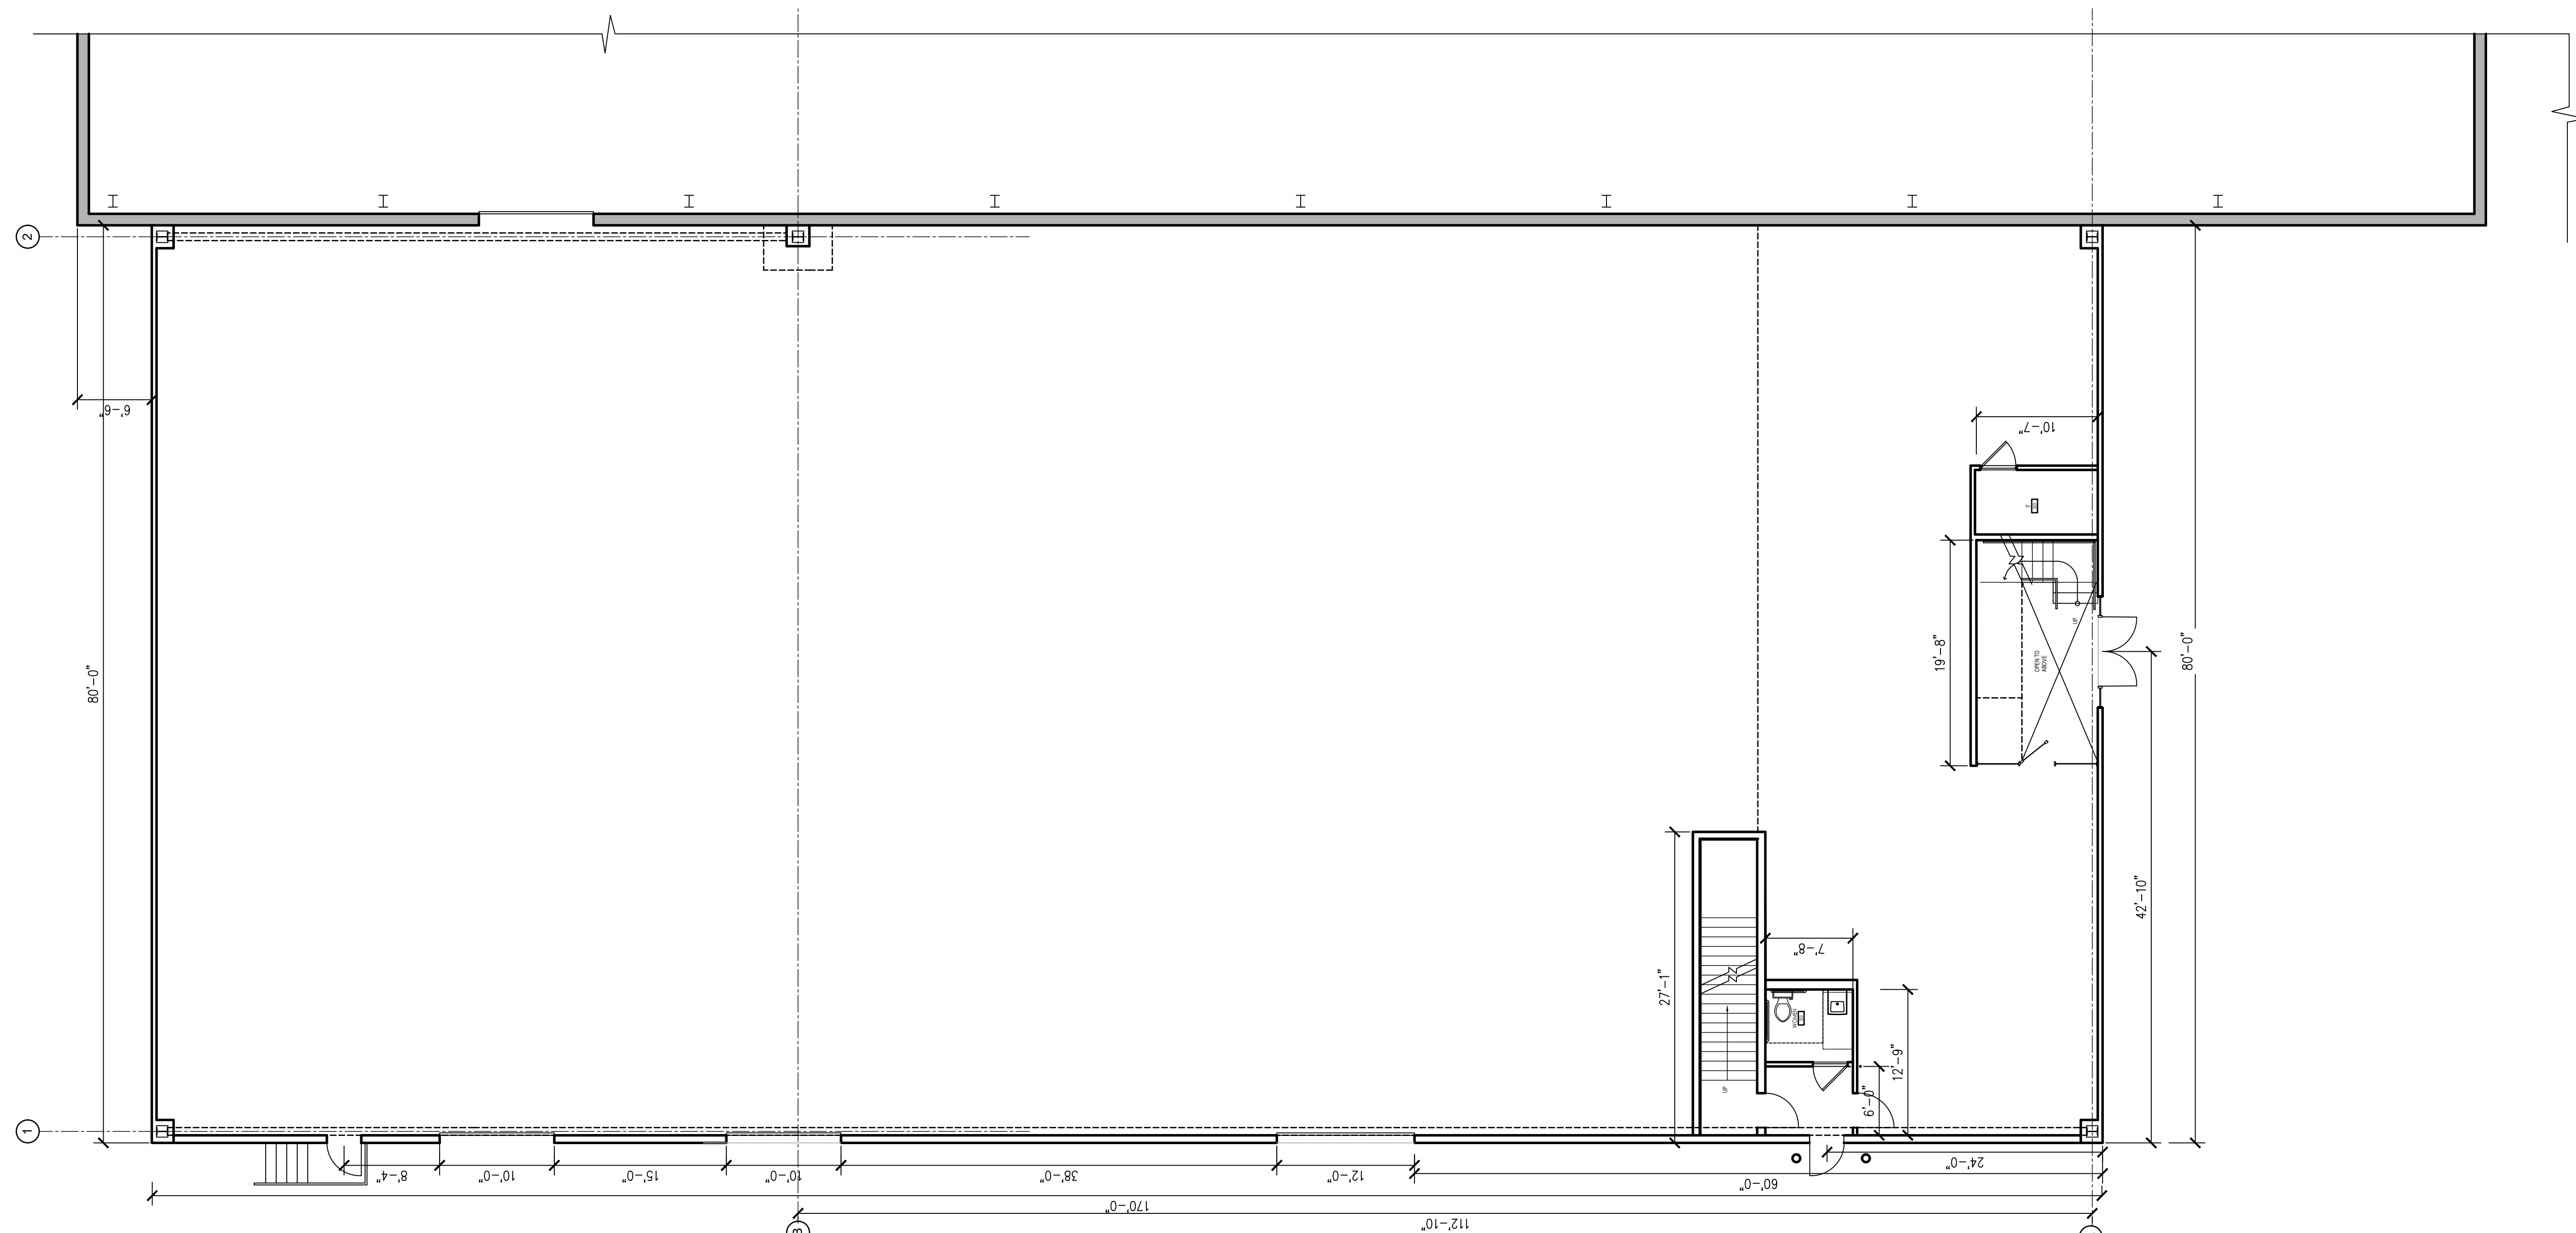

**1 First Floor Plan**  
 SCALE: 1/8" = 1'-0"

PROJECT ARCHITECT

SEAL

PROJECT CONSULTANTS

UNITED HVAC  
  
 333 Weymouth Street,  
 Rockland, MA

PROJECT INFORMATION

OWNER INFORMATION

No.	Description	Date
PROJECT REVISIONS		


Job No.:	2020-011
Date:	September 23, 2022
Scale:	As Noted
Designed By:	DR
Drawn By:	JM
Checked By:	JAS
Approved By:	JAS
Copyright © by Seger Architects, Inc. All rights reserved.	

**Proposed Mezzanine Floor Plan**

SHEET NAME

**A-1.2**

SHEET NO.

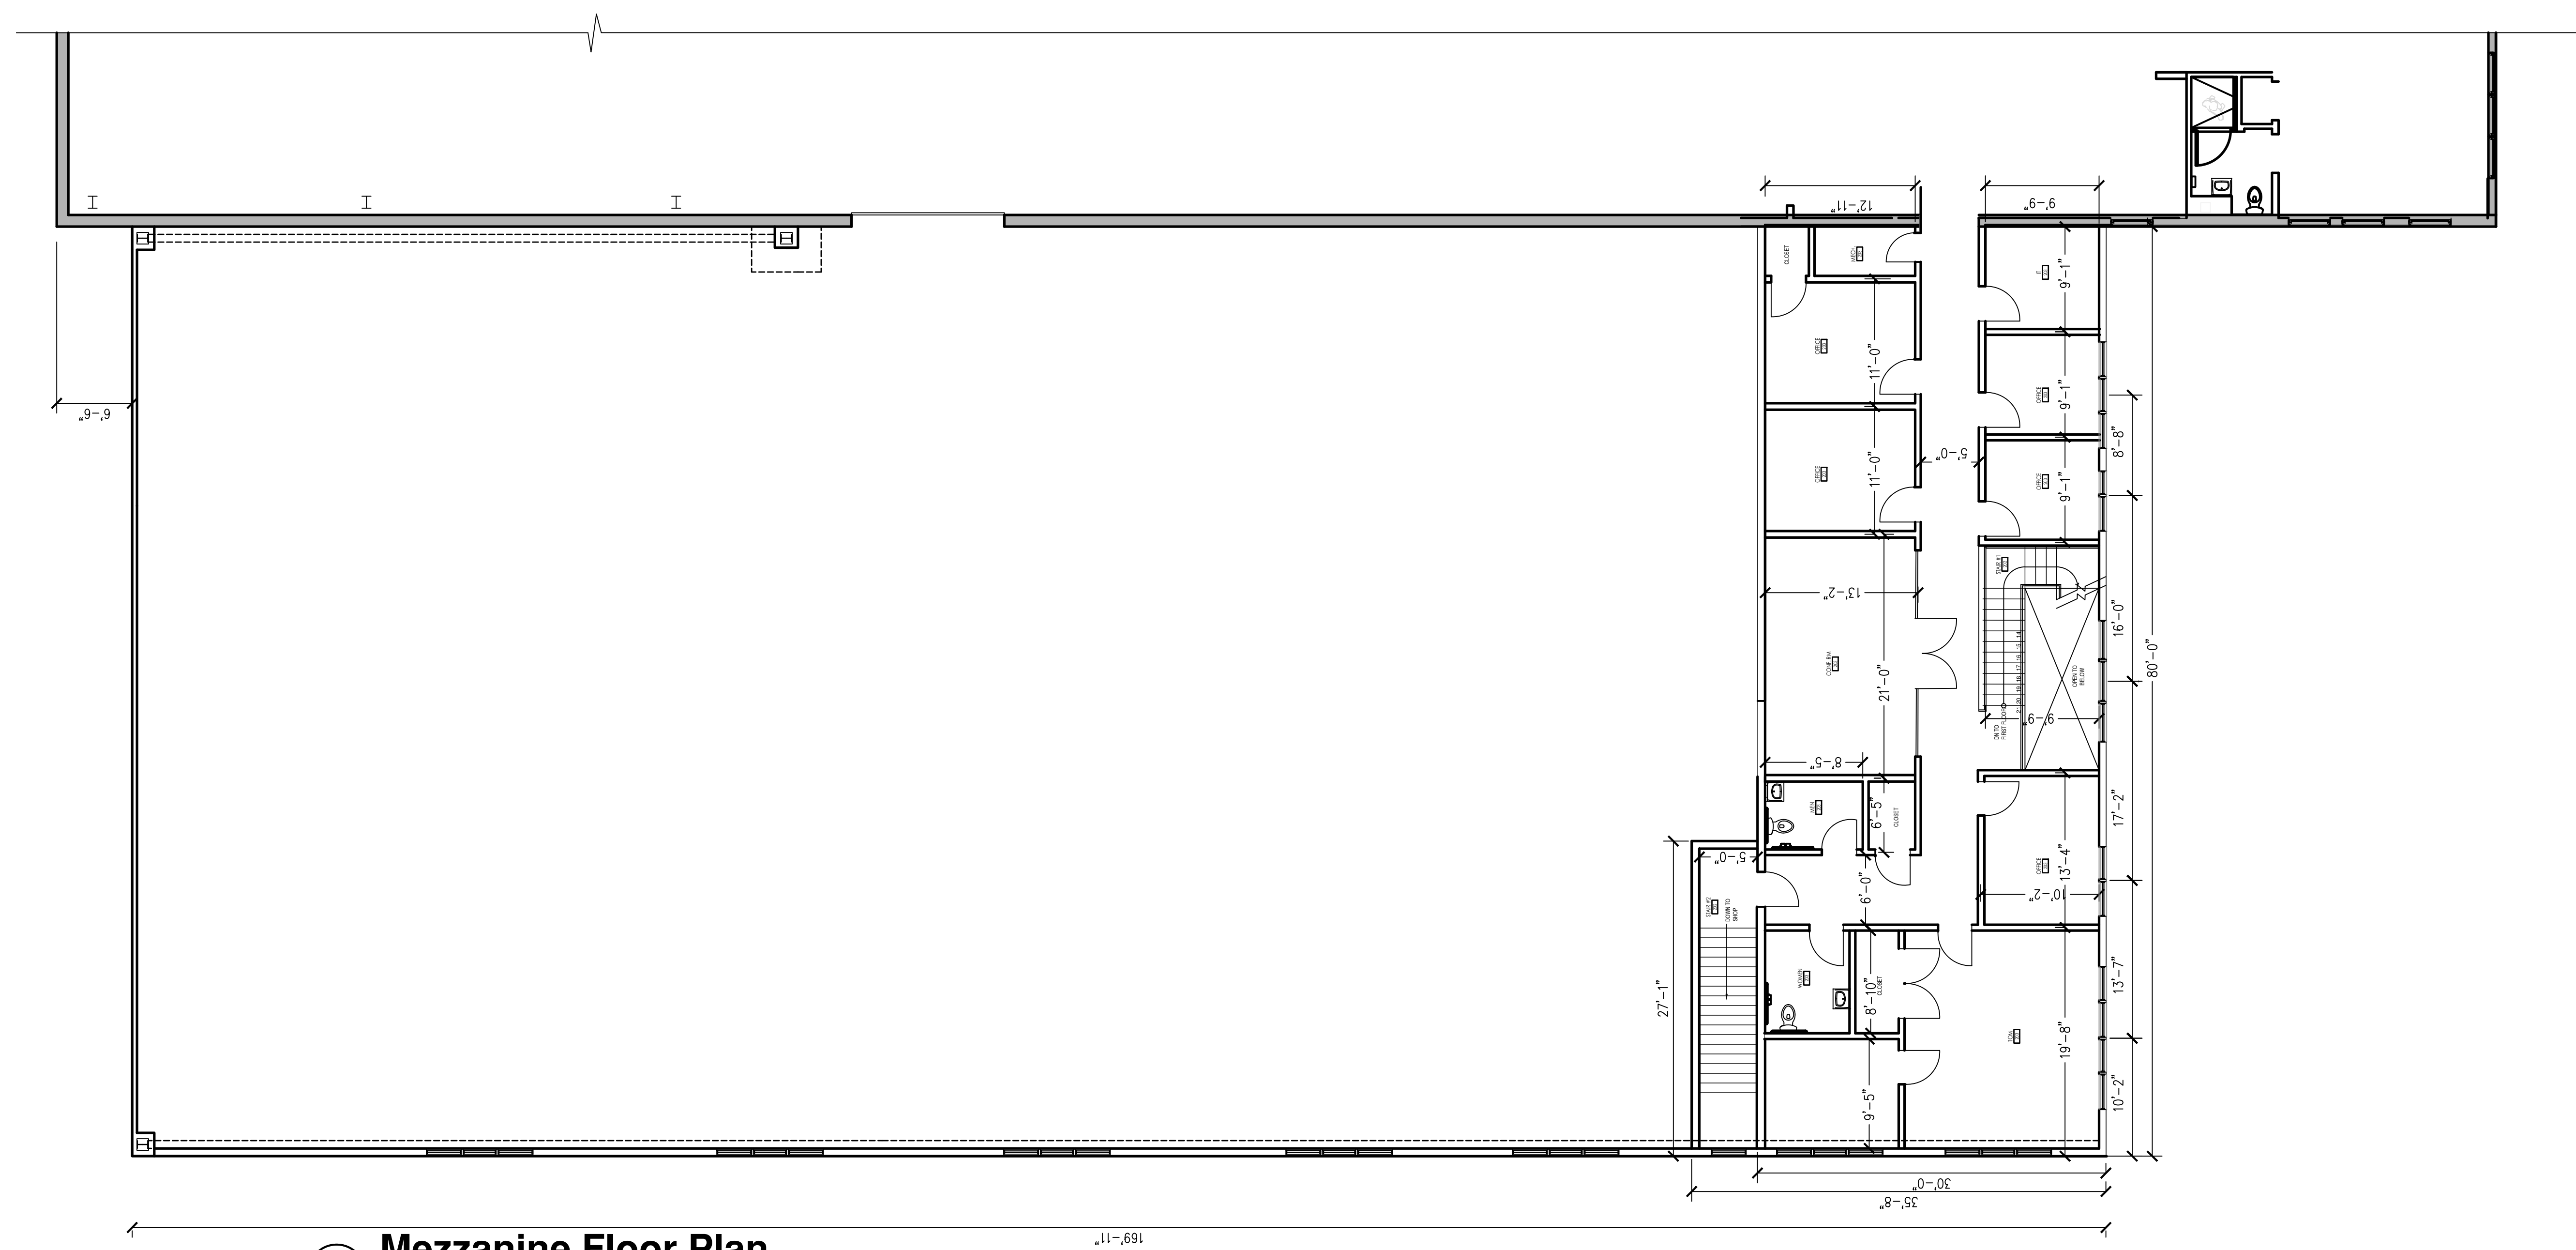

**2 Mezzanine Floor Plan**  
 SCALE: 1/8" = 1'-0"

PROJECT ARCHITECT

SEAL

PROJECT CONSULTANTS

UNITED HVAC  
  
 333 Weymouth Street,  
 Rockland, MA

PROJECT INFORMATION

OWNER INFORMATION

No.	Description	Date


Job No.:	2020-011
Date:	September 23, 2022
Scale:	As Noted
Designed By:	DR
Drawn By:	JM
Checked By:	JAS
Approved By:	JAS
Copyright © by Seger Architects, Inc. All rights reserved.	

**Proposed Elevations**


SHEET NAME

**A-2.1**


SHEET NO.

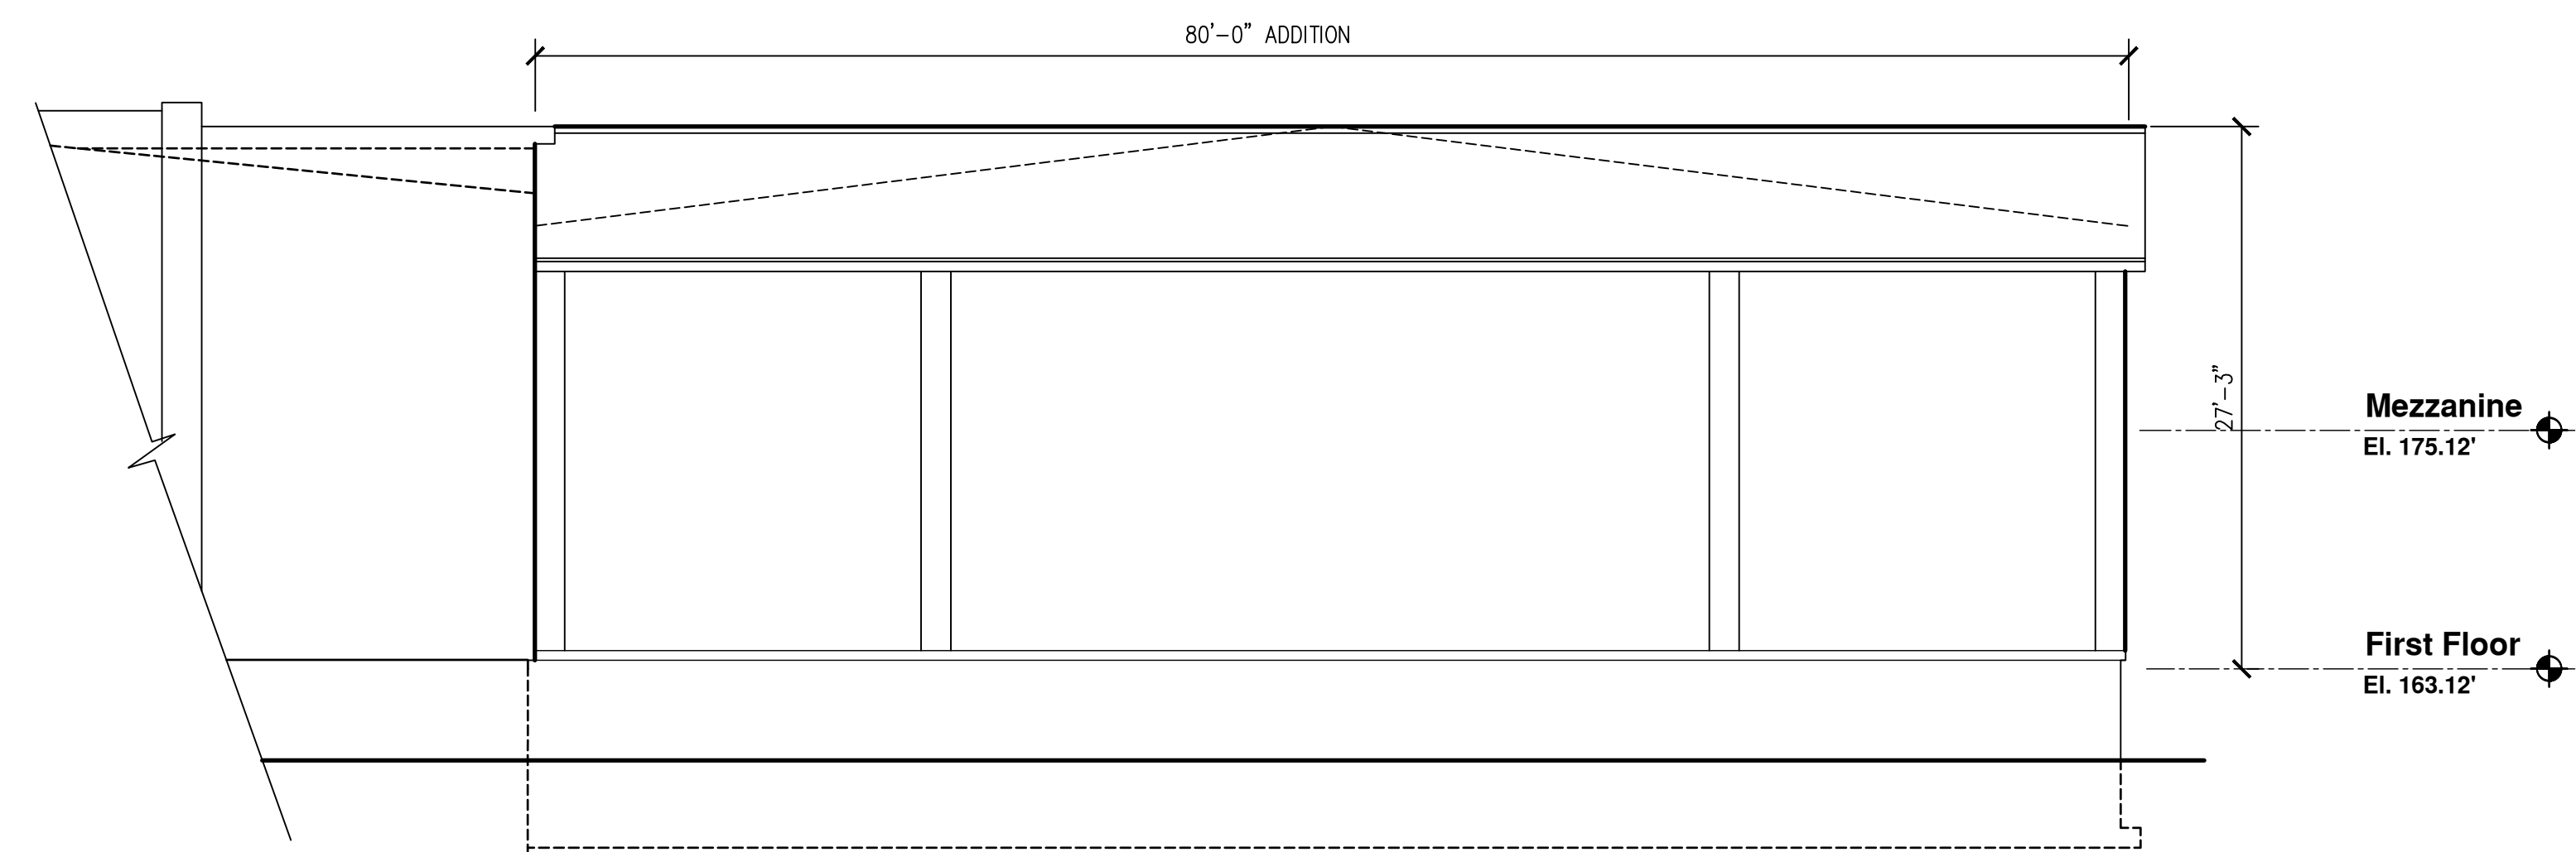

**3 Elevation**  
 SCALE: 1/8" = 1'-0"

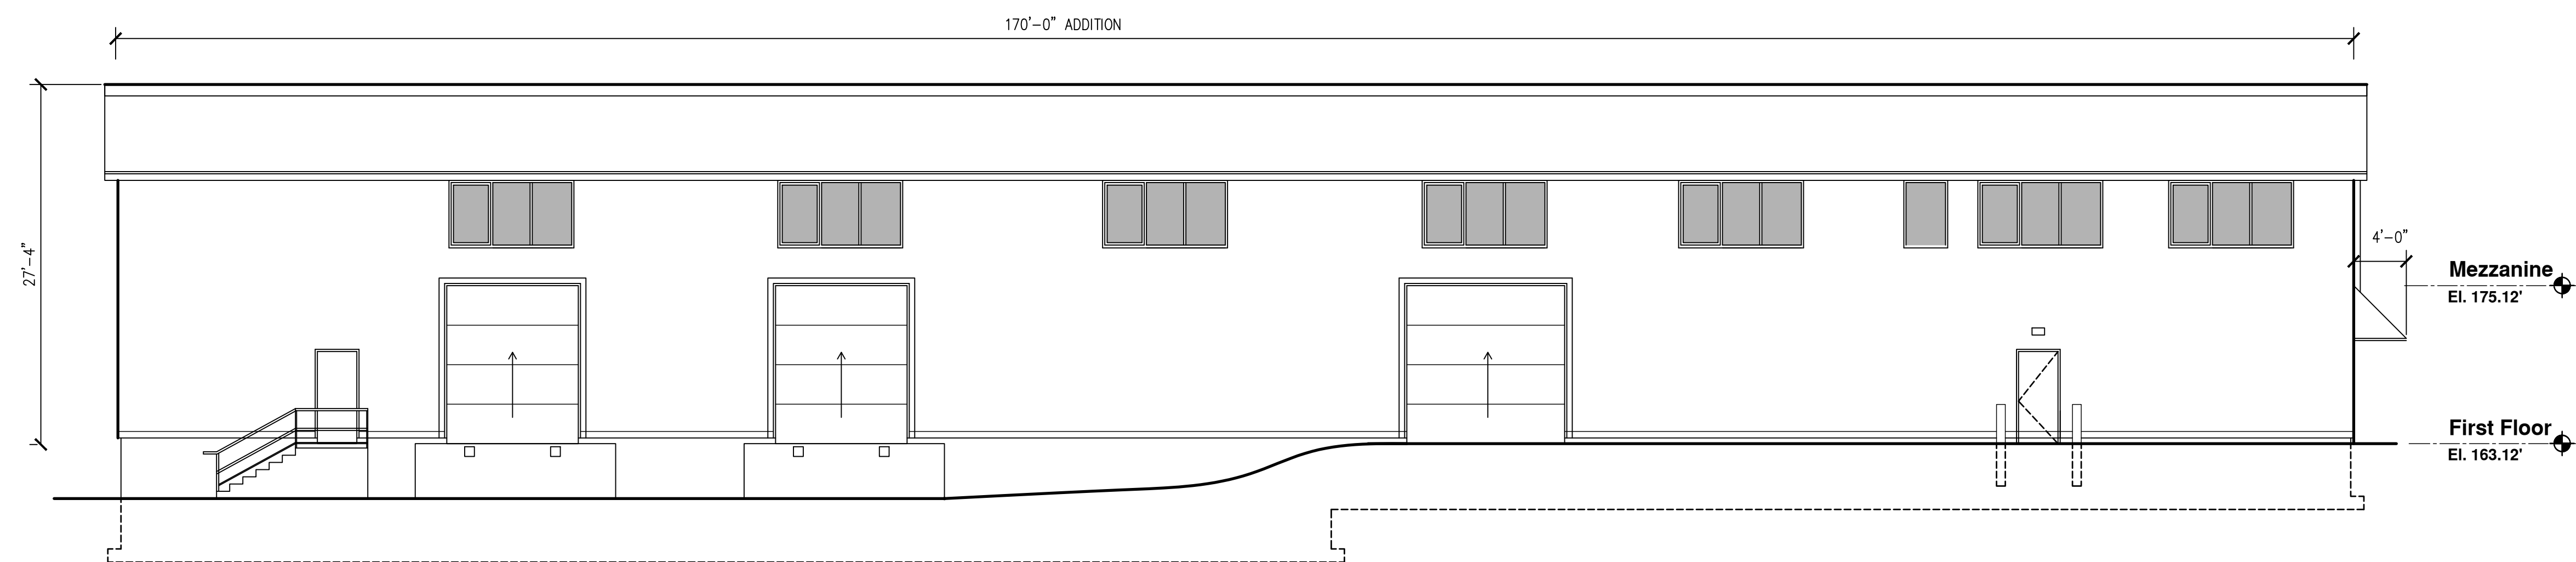

**2 Elevation**  
 SCALE: 1/8" = 1'-0"

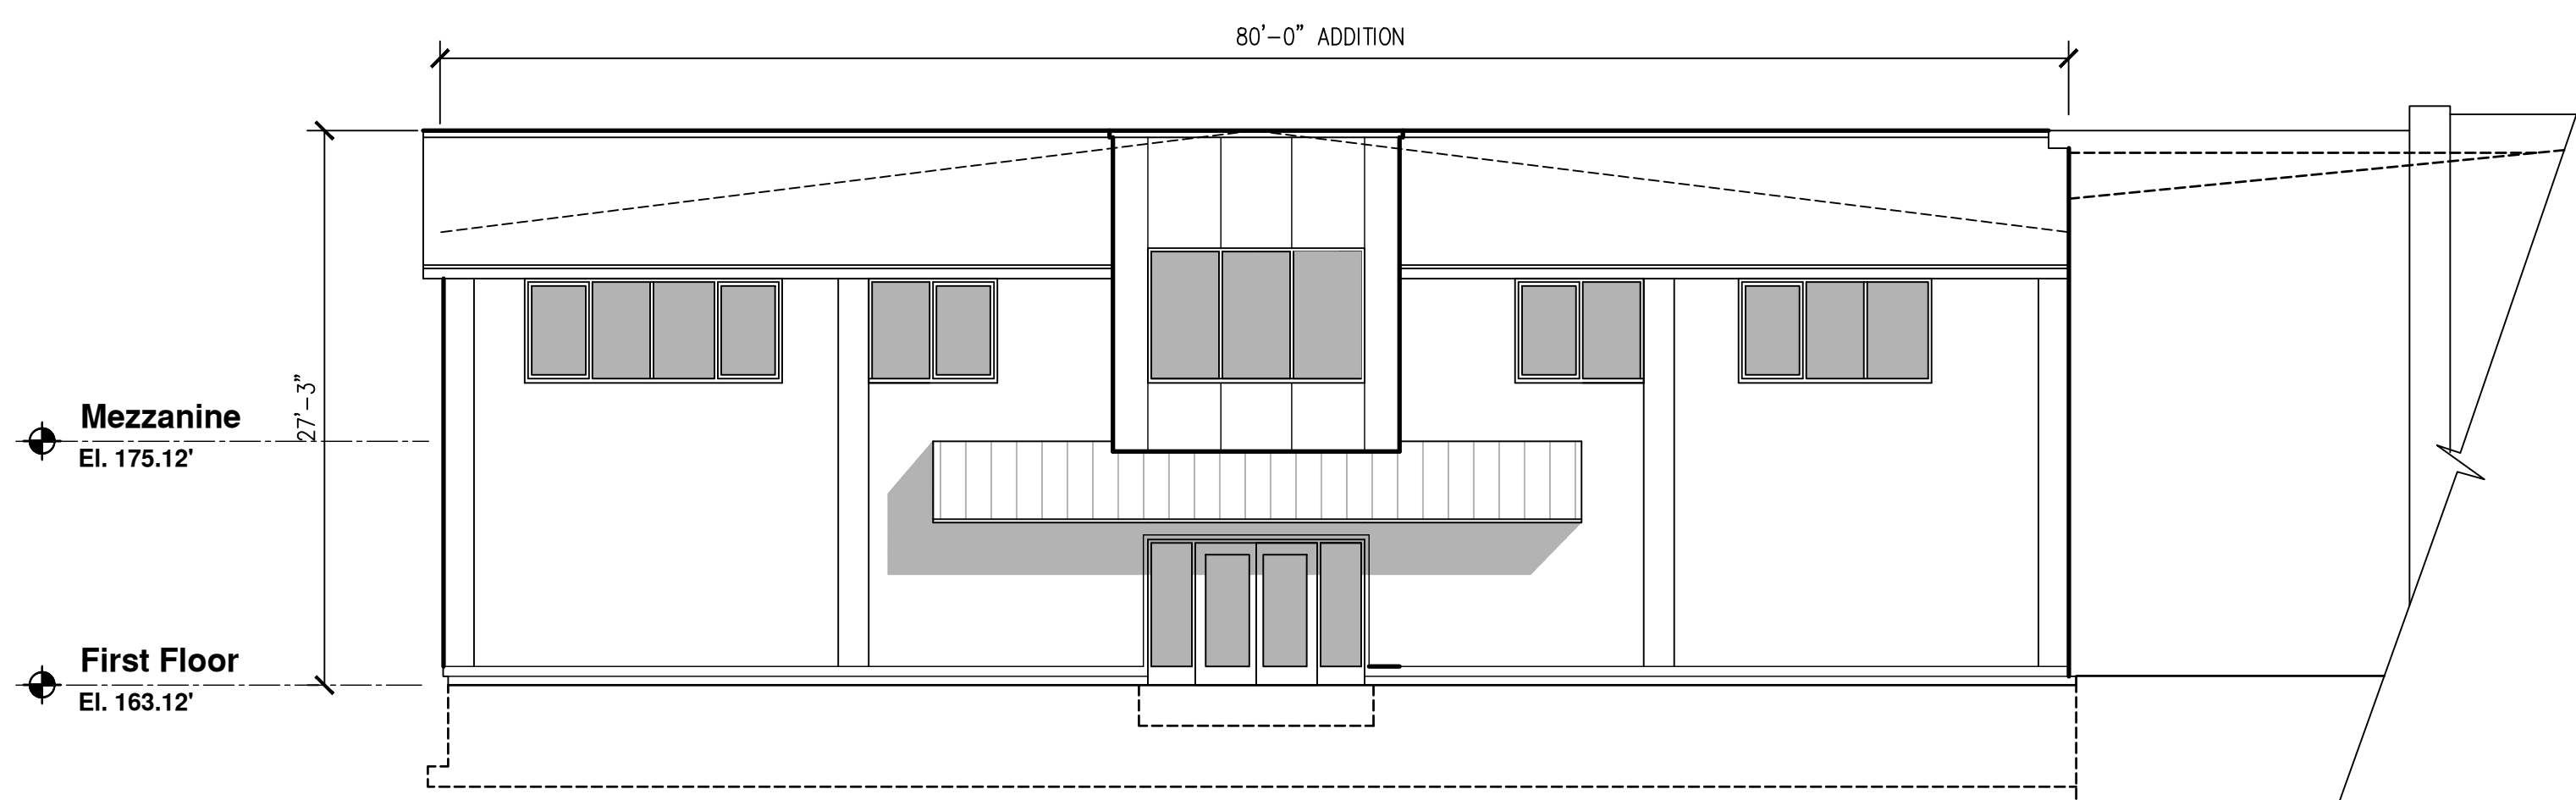

**1 Elevation**  
 SCALE: 1/8" = 1'-0"