

I HEREBY CERTIFY THAT THIS PLAN AND SPECIFICATION WAS PREPARED OR UNDER MY DIRECT SUPERVISION AND THAT I AM A DULY REGISTERED ARCHITECT OR ENGINEER IN THE STATE OF MASSACHUSETTS AS SIGNIFIED BY MY HAND AND SEAL.

REGISTERED ARCHITECT  
 WAYNE S. FAY  
 No. 855486  
 FORT WORTH, TX  
 Name: Wayne S. Fay  
 License Number: 952496  
 Date Signed: 04/23/2021

**RSP Architects, Ltd.**  
 1220 Marshall Street NE  
 Minneapolis, Minnesota 55413-1036  
 Phone: 612.677.7100  
 Fax: 612.677.7489  
 www.rspam.com



NO.	DATE	BY	DESCRIPTION	REVISIONS
04/23/2021			ISSUE FOR PERMIT	


SITE PLAN  
 STORE # 07329  
**WALGREENS**  
 75 MARKET STREET  
 ROCKLAND, MASSACHUSETTS

CADD PLOT: 4/23/2021 5:36:22 PM  
 DRAWN BY: RSP  
 DATE: 04/23/2021  
 REVIEWED: N. Niebelung

**PARKING SUMMARY**

ADDRESS : 75 MARKET STREET ROCKLAND, MASSACHUSETTS  
 RETAIL PARKING REQUIREMENTS : 47  
 CLINIC PARKING REQUIREMENTS : 21  
 TOTAL BUILDING SQUARE FOOTAGE : 13,582SF.  
 NEW WALGREENS SQUARE FOOTAGE : 10,111SF.  
 NEW CLINIC SQUARE FOOTAGE : 3,471SF.  
 TOTAL PARKING REQUIRED : 68 required, 94 provided  
 TOTAL A.D.A PARKING REQUIRED : 4

**SITE AERIAL**

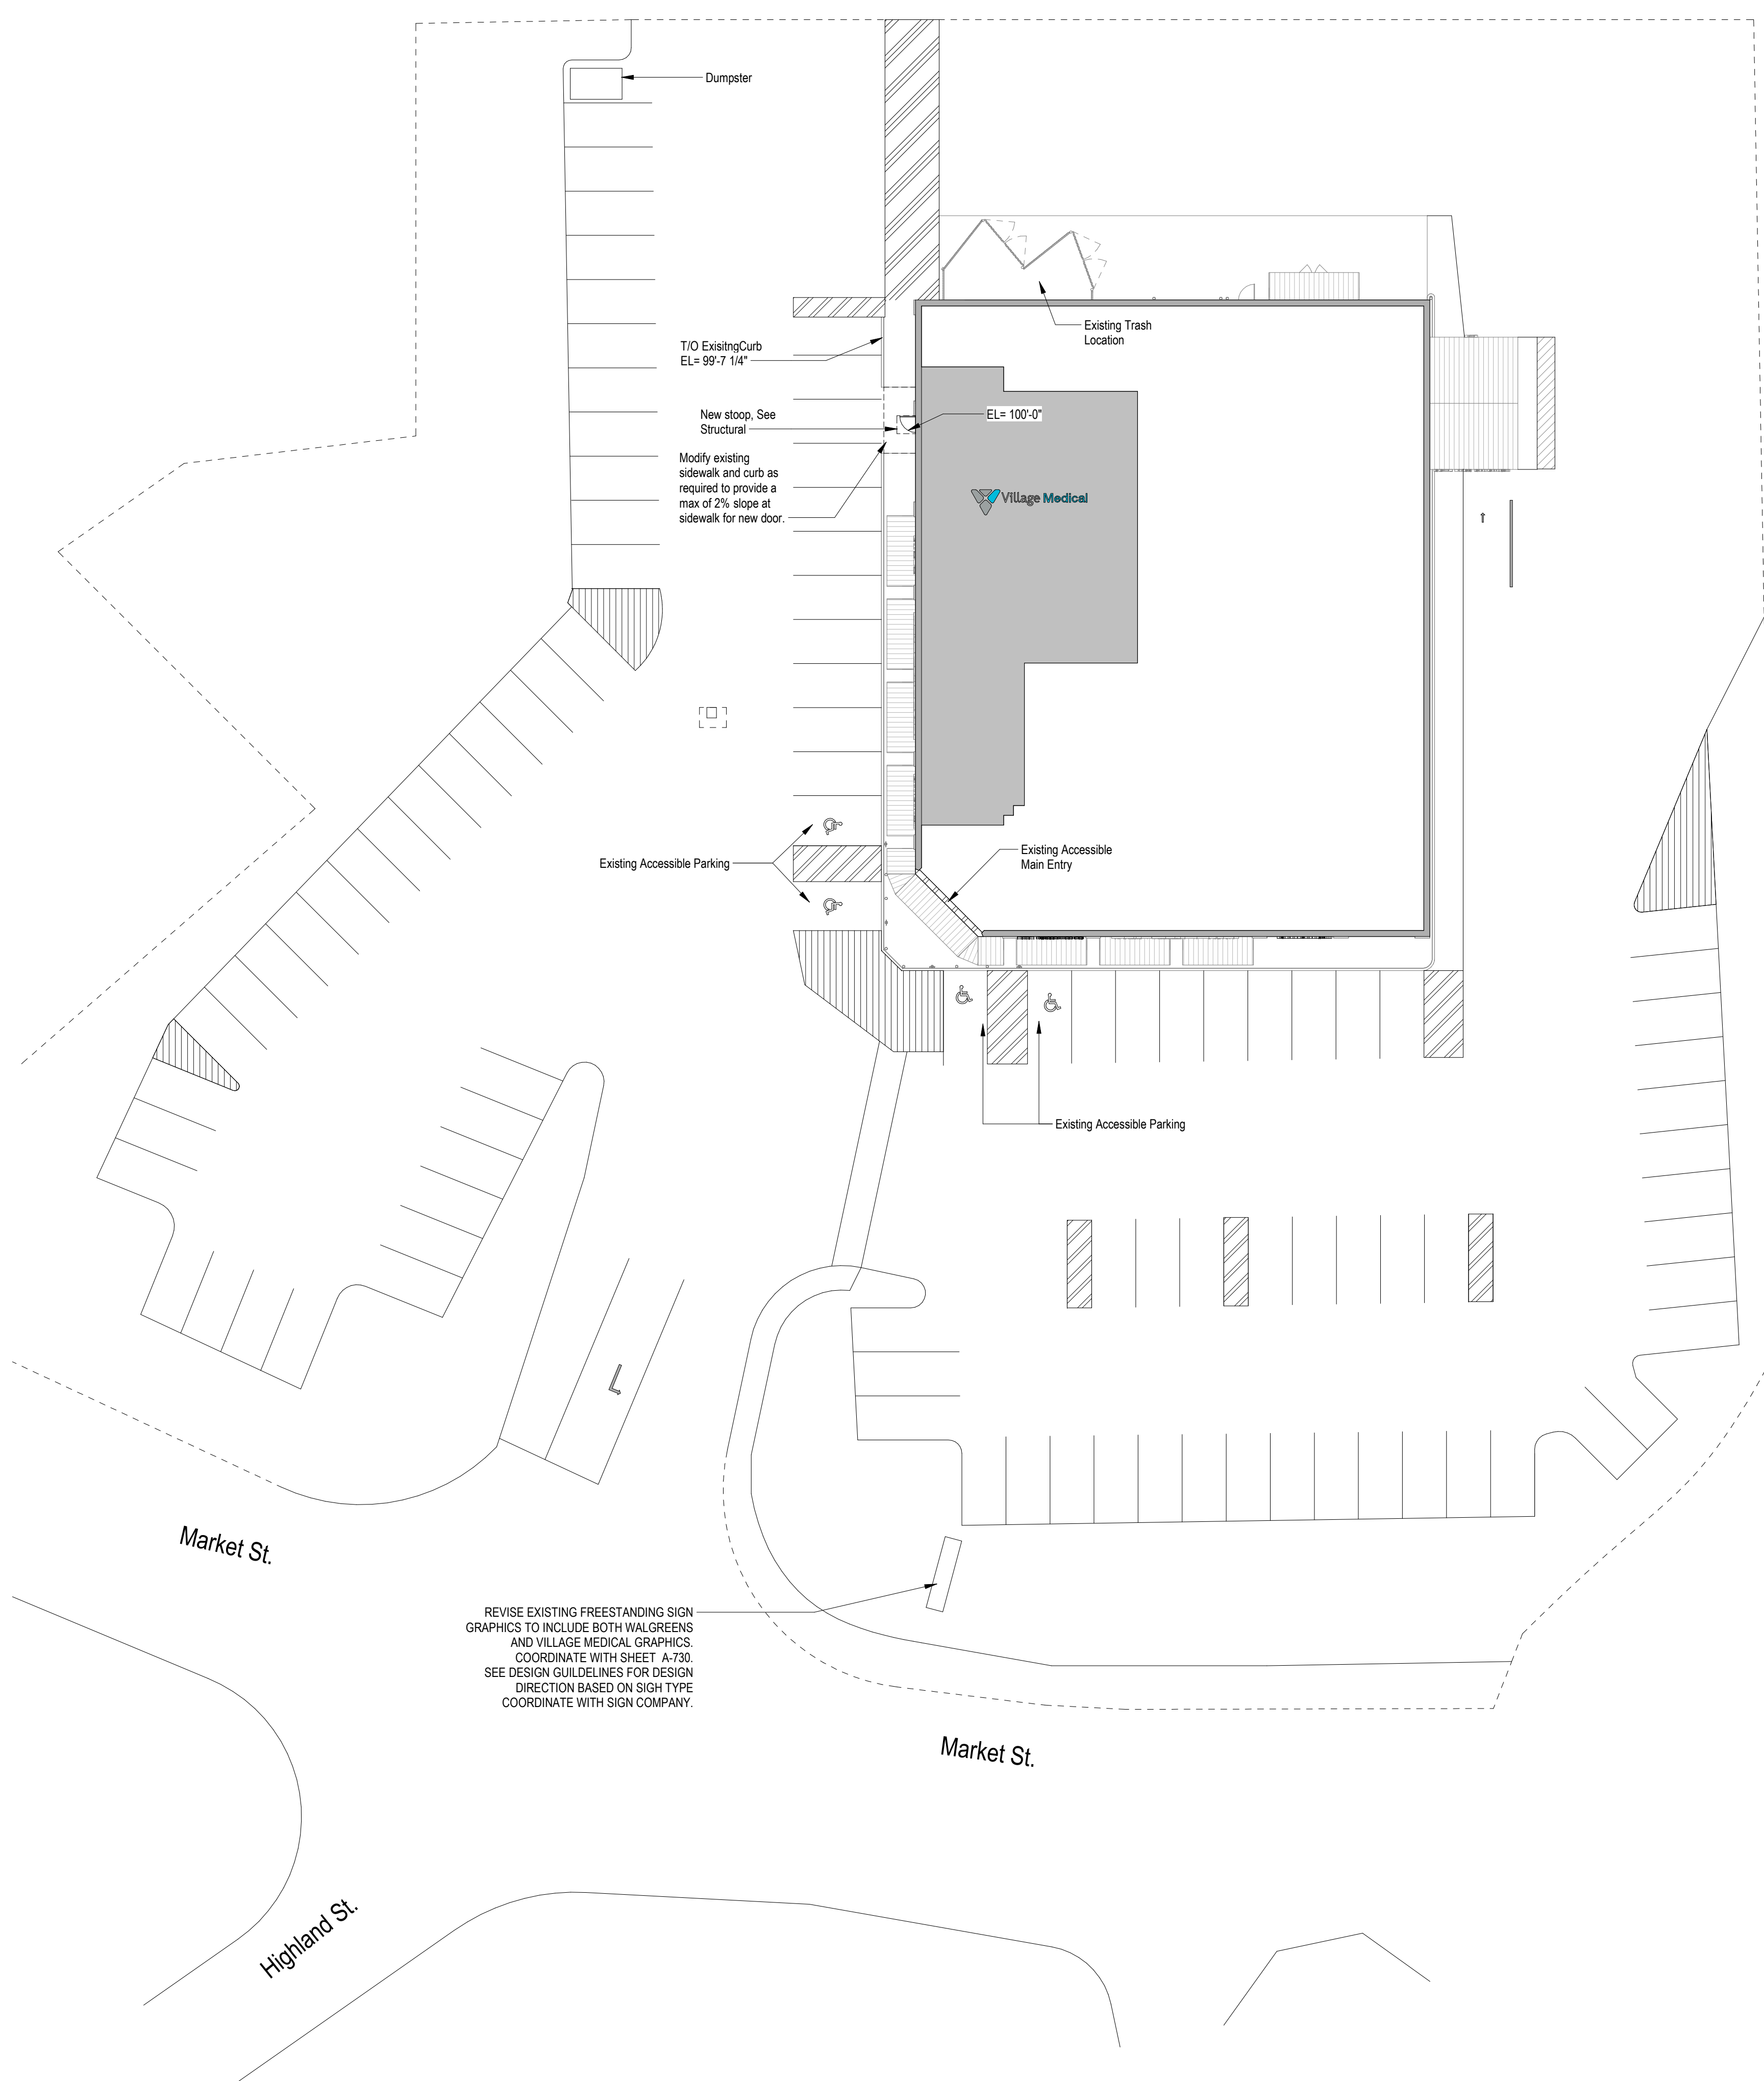

1 SITE PLAN  
 1" = 20'-0"

