



GENERAL NOTES:
 1. EXISTING CONDITION DRAWINGS ARE BASED ON INFORMATION COLLECTED FROM SEVERAL SOURCES.
 2. ALL DIMENSIONS SHOWN ARE APPROXIMATE.

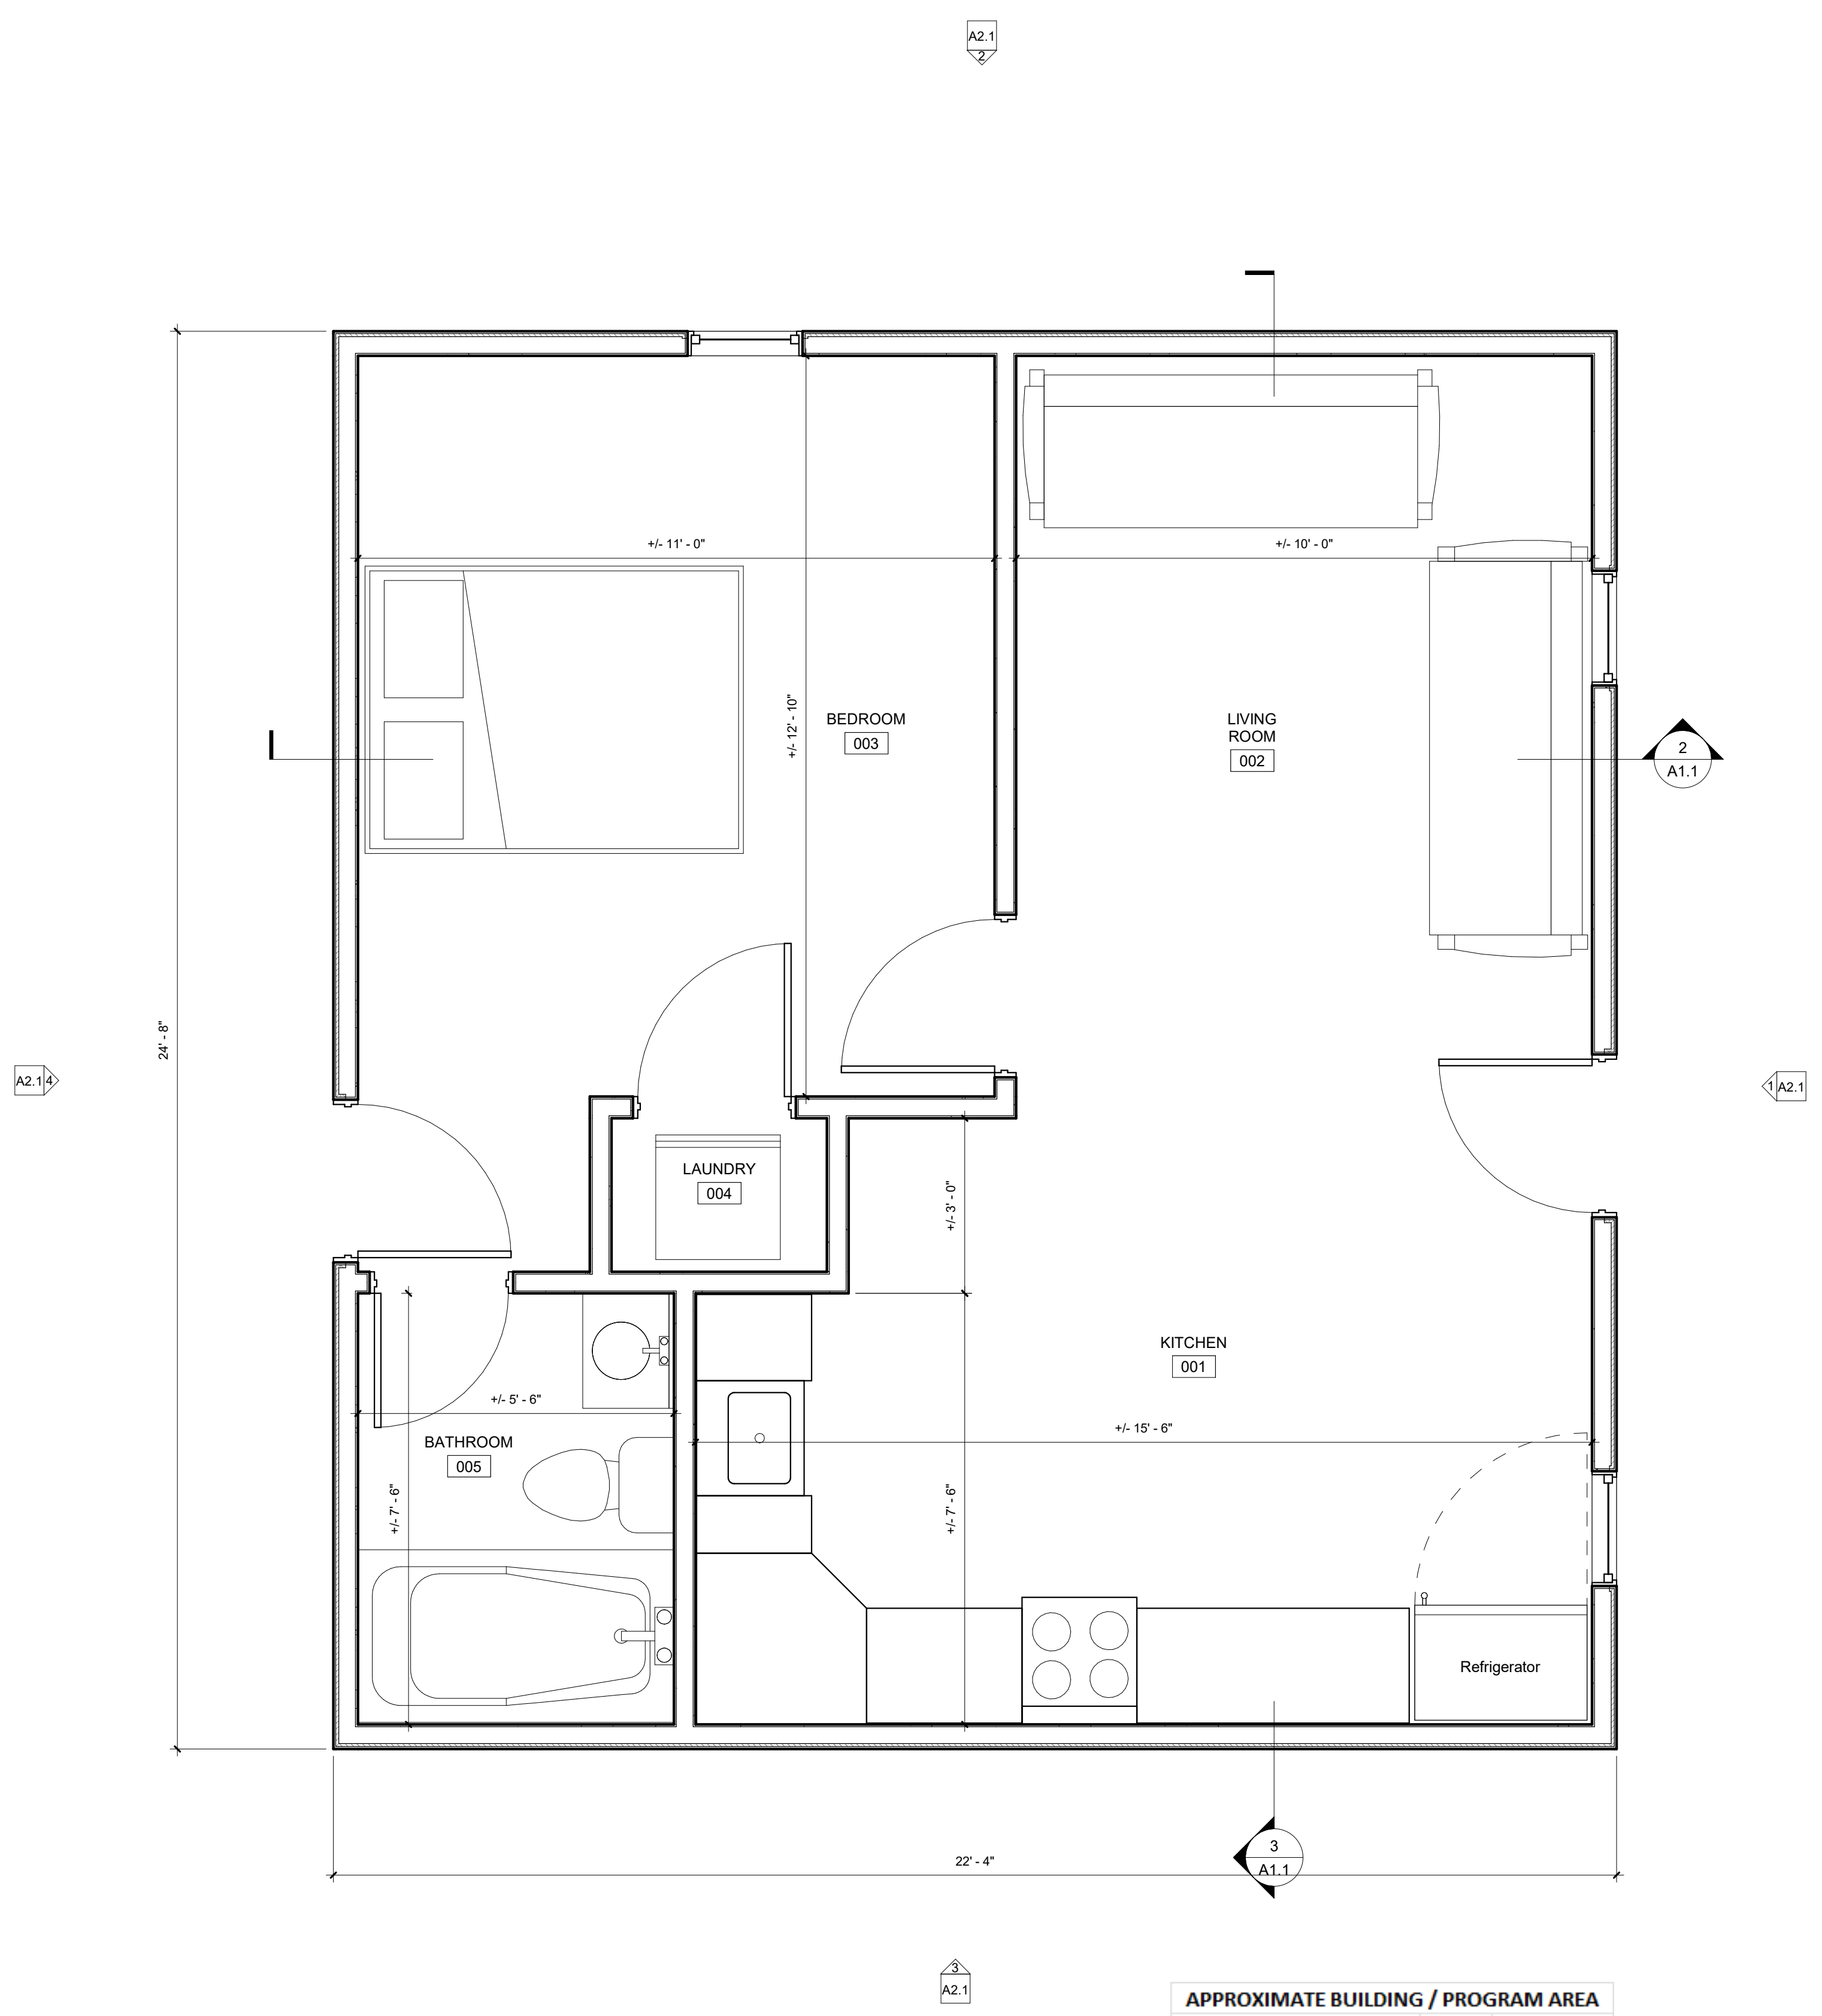


1 FIRST FLOOR PLAN
 1/2" = 1'-0"

APPROXIMATE BUILDING / PROGRAM AREA	
BEDROOM	155 SF
LAUNDRY	10 SF
BATH	45 SF
KITCHEN	154 SF
LIVING ROOM	133 SF
NET	497 SF
GROSS	545 SF

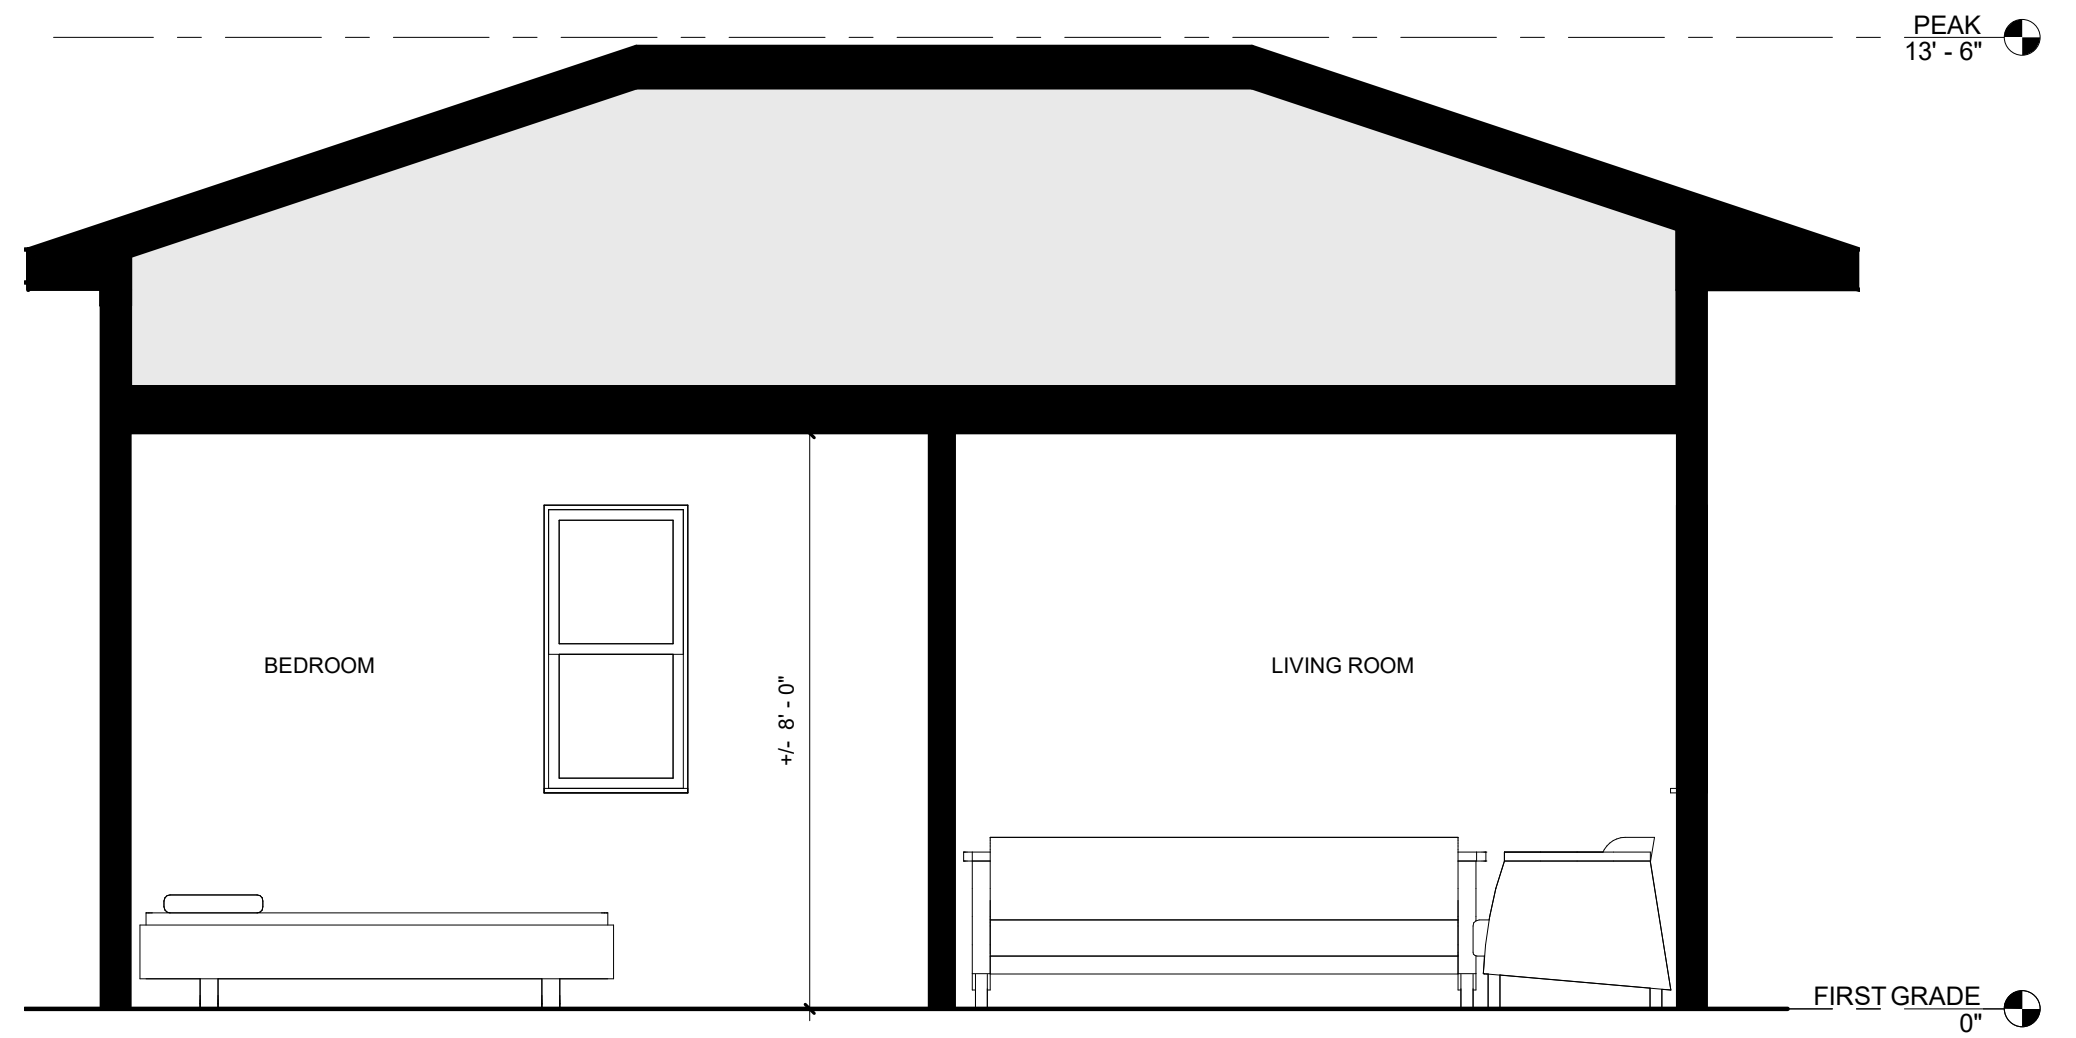

2 SECTION 1
 3/8" = 1'-0"

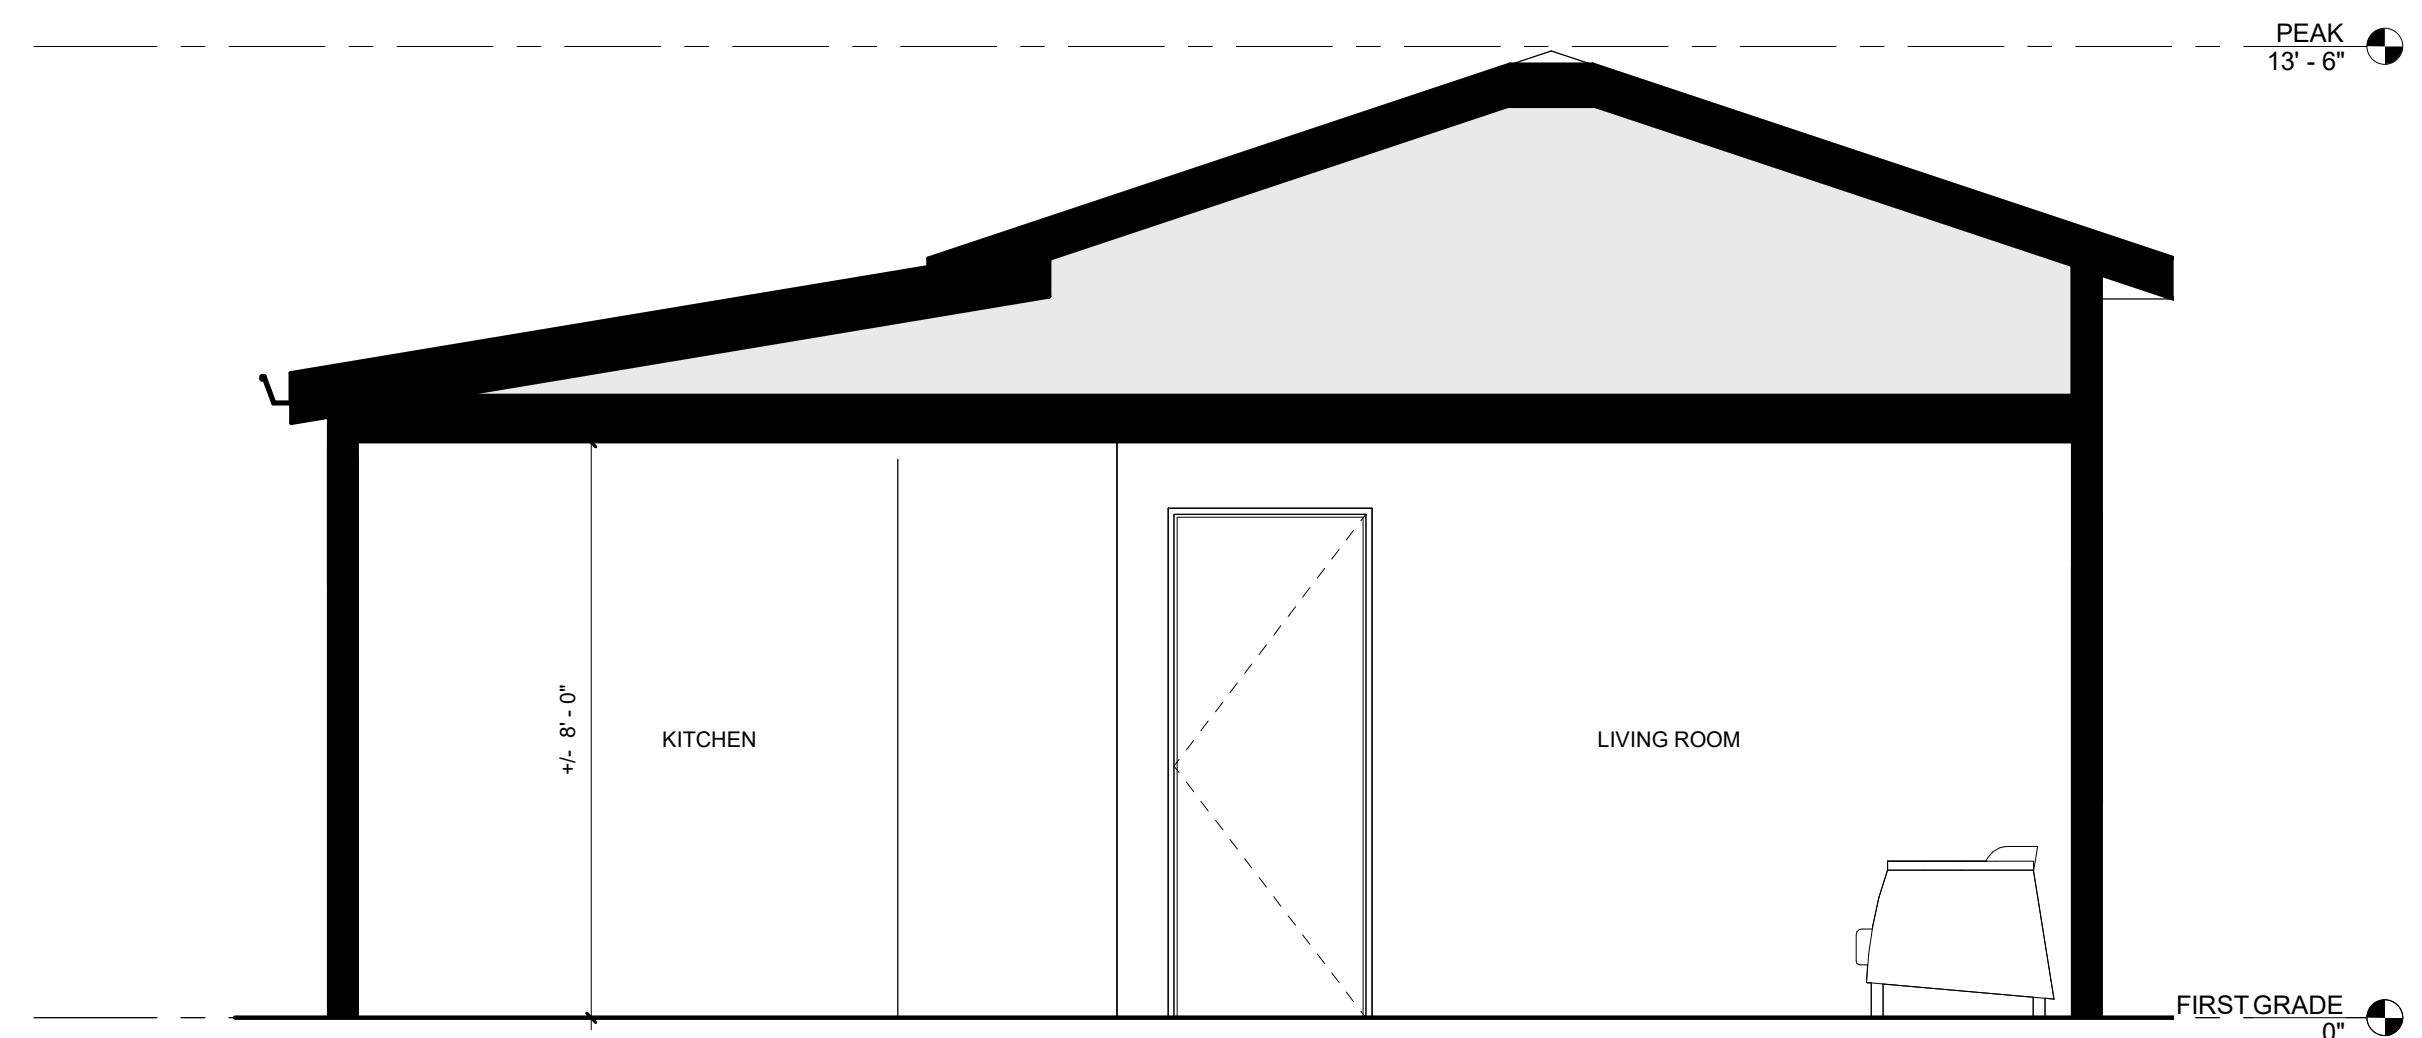

3 SECTION 2
 3/8" = 1'-0"

PROJECT:
 104 WEST WATER STREET
 APARTMENT #3
 ROCKLAND, MA 02370


TITLE:
 ARCHITECTURAL PLAN

JOB NUM: 2023-104 DATE: 03-13-2023


SCALE: 2023-104
 DWG NO: A 101

SHEET NO: 1 OF 2


GENERAL NOTES:
 1. EXISTING CONDITION DRAWINGS ARE BASED ON INFORMATION COLLECTED FROM SEVERAL SOURCES.
 2. ALL DIMENSIONS SHOWN ARE APPROXIMATE.

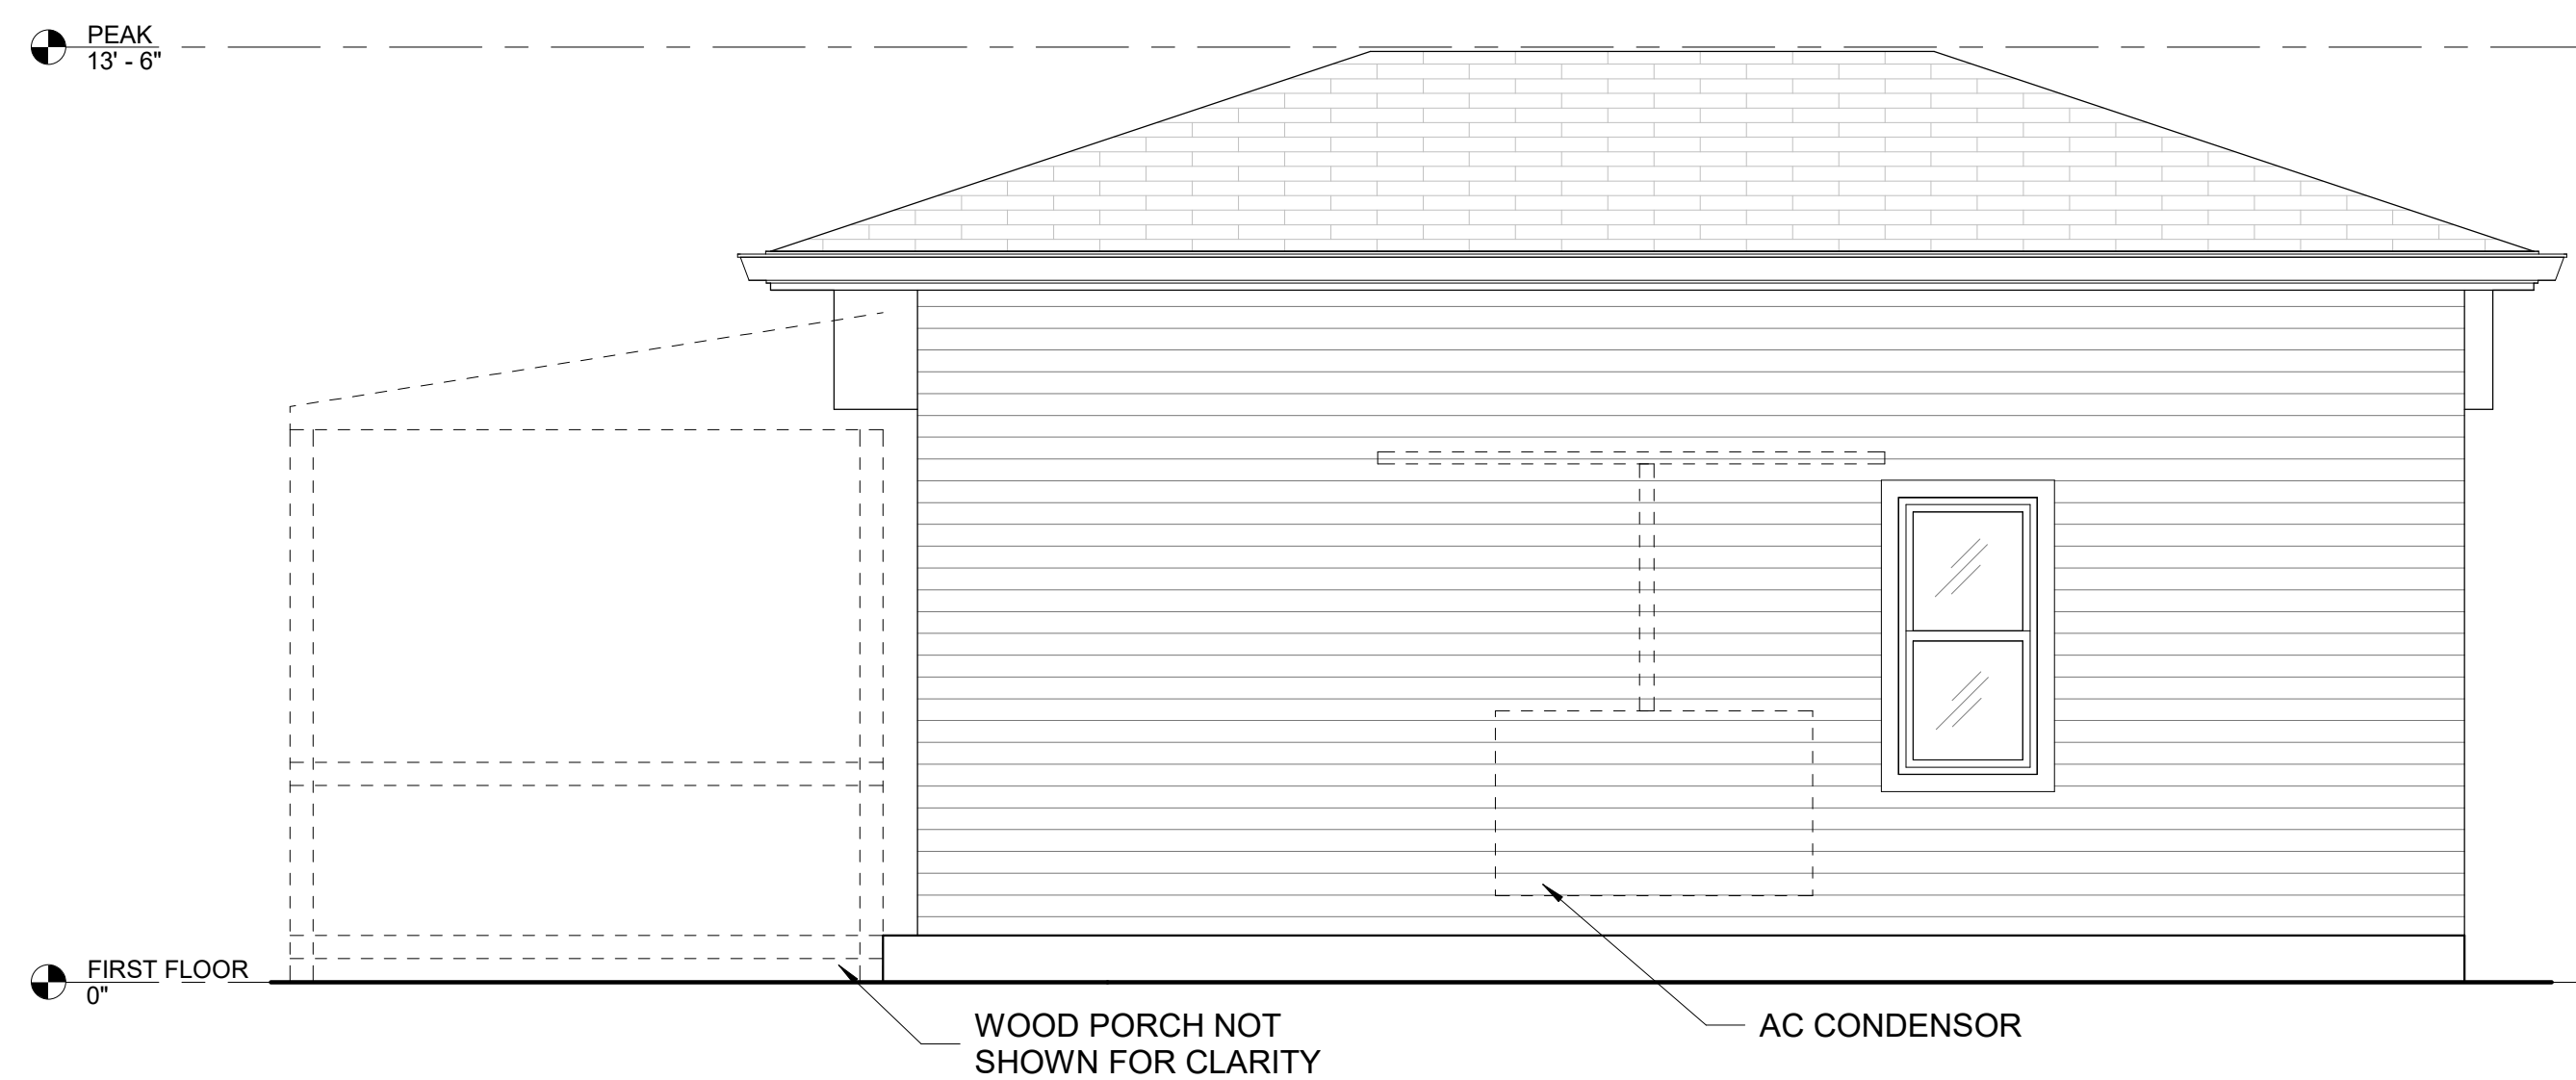


② EXTERIOR ELEVATION - NORTH
 3/8" = 1'-0"

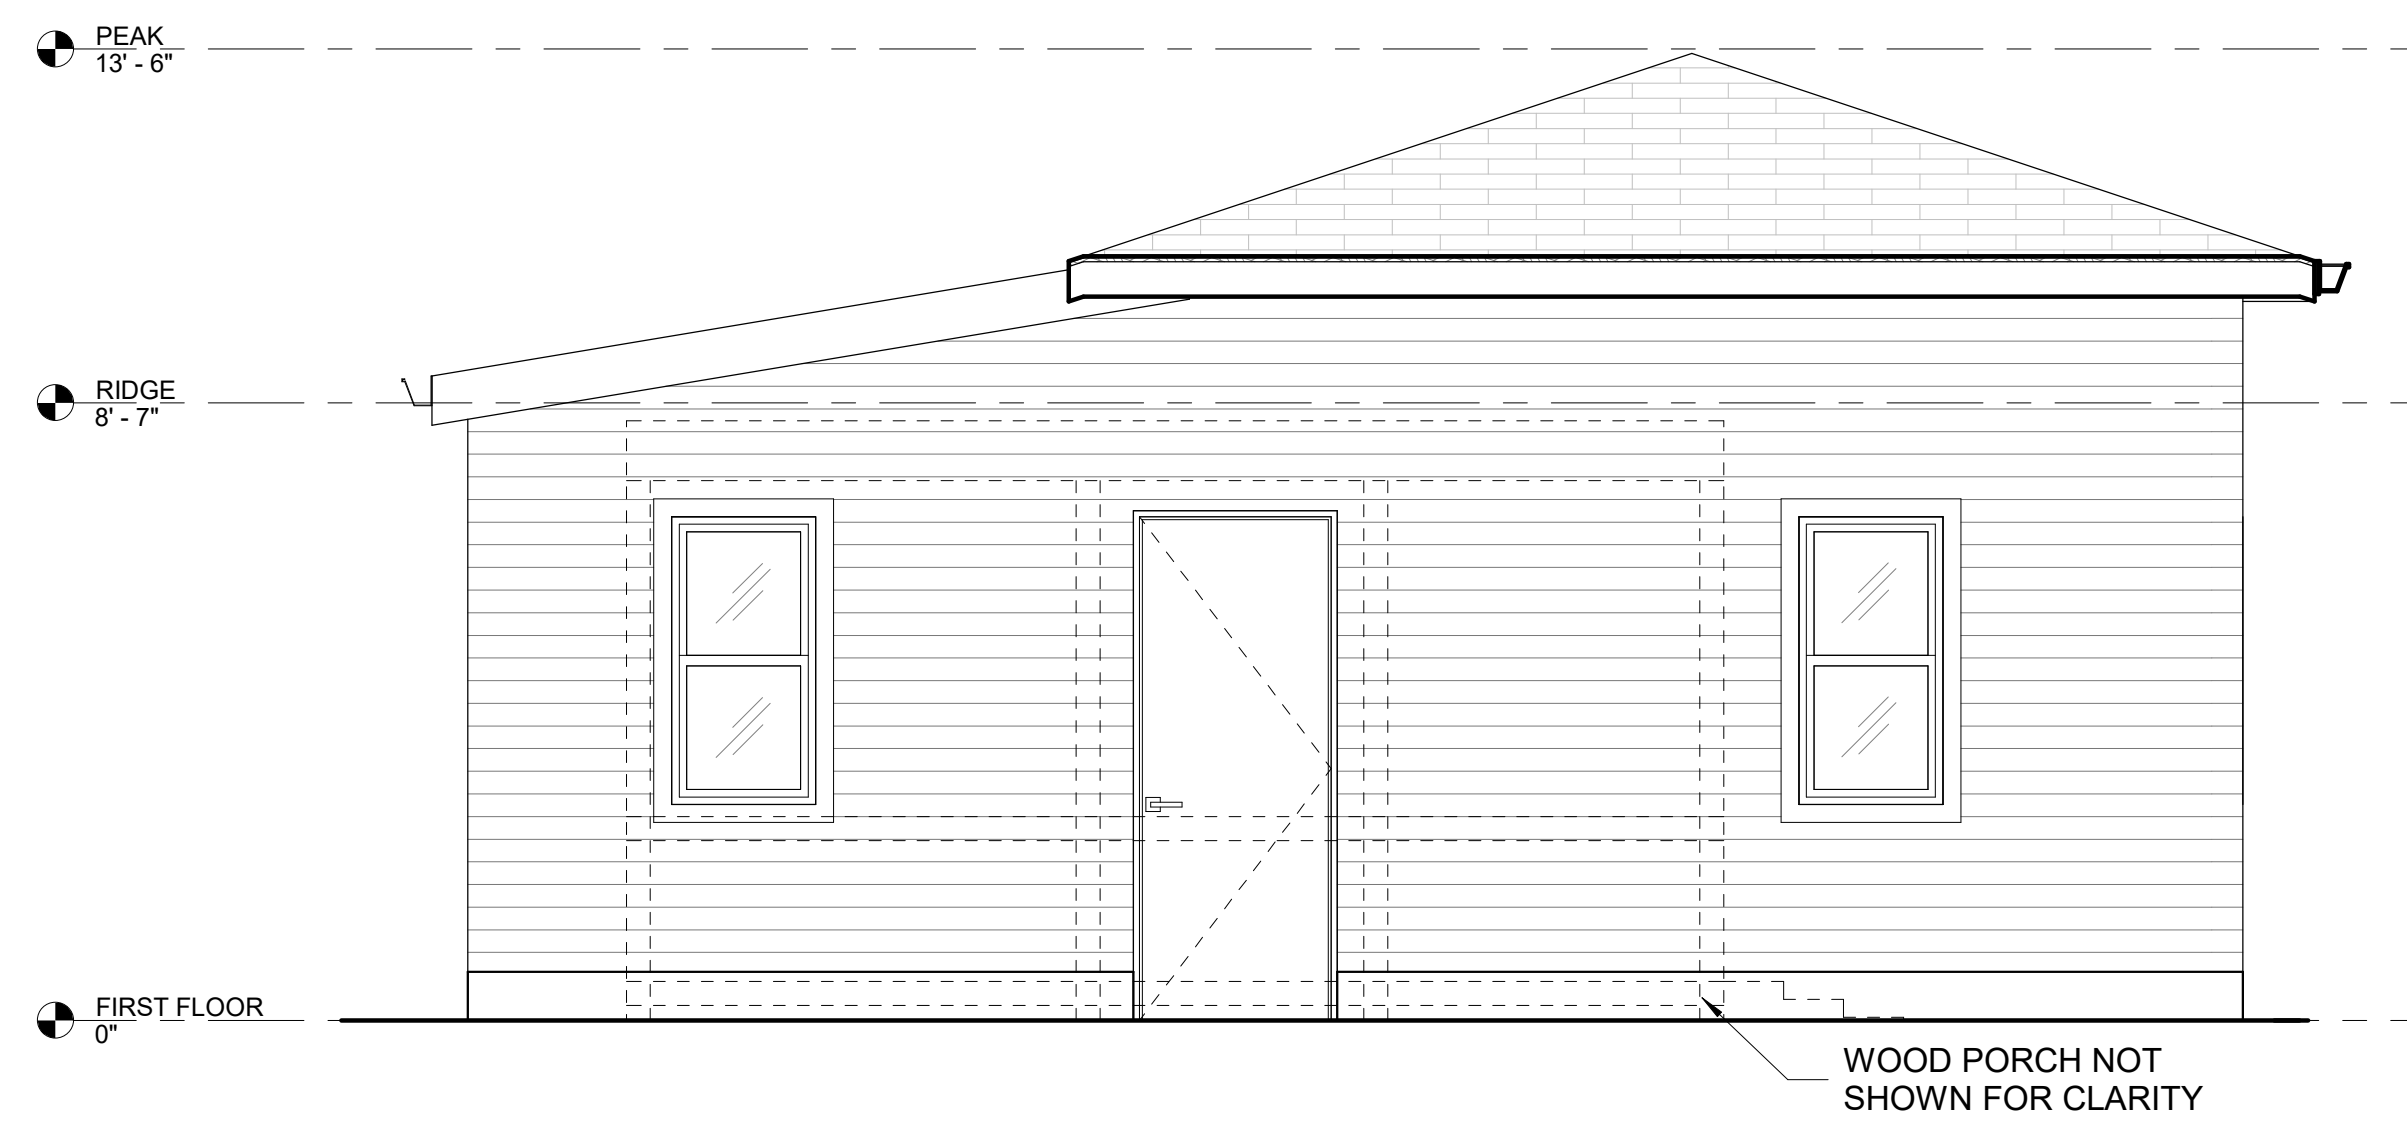

① EXTERIOR ELEVATION - EAST
 3/8" = 1'-0"

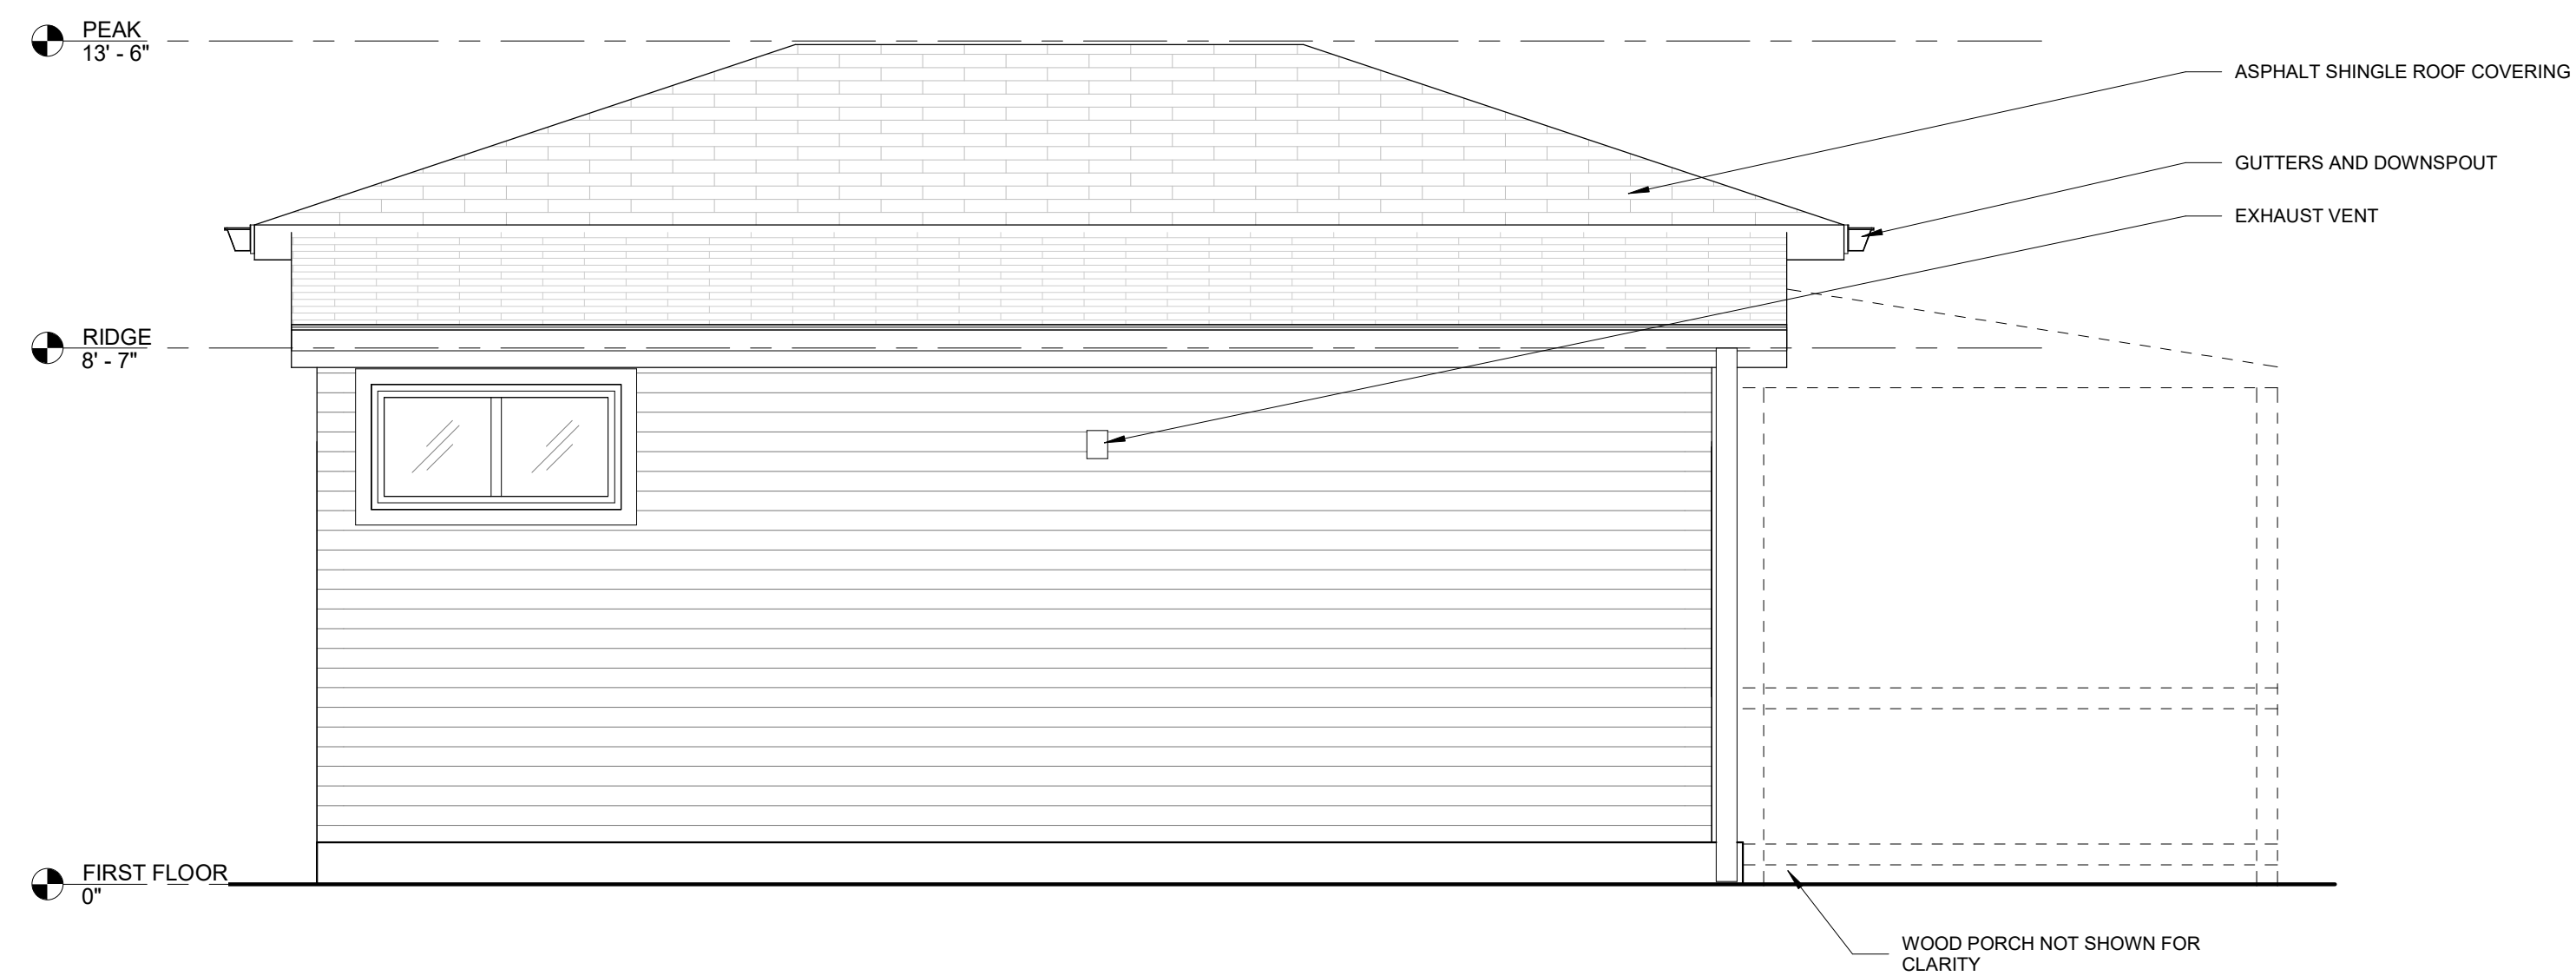

③ EXTERIOR ELEVATION - SOUTH
 3/8" = 1'-0"

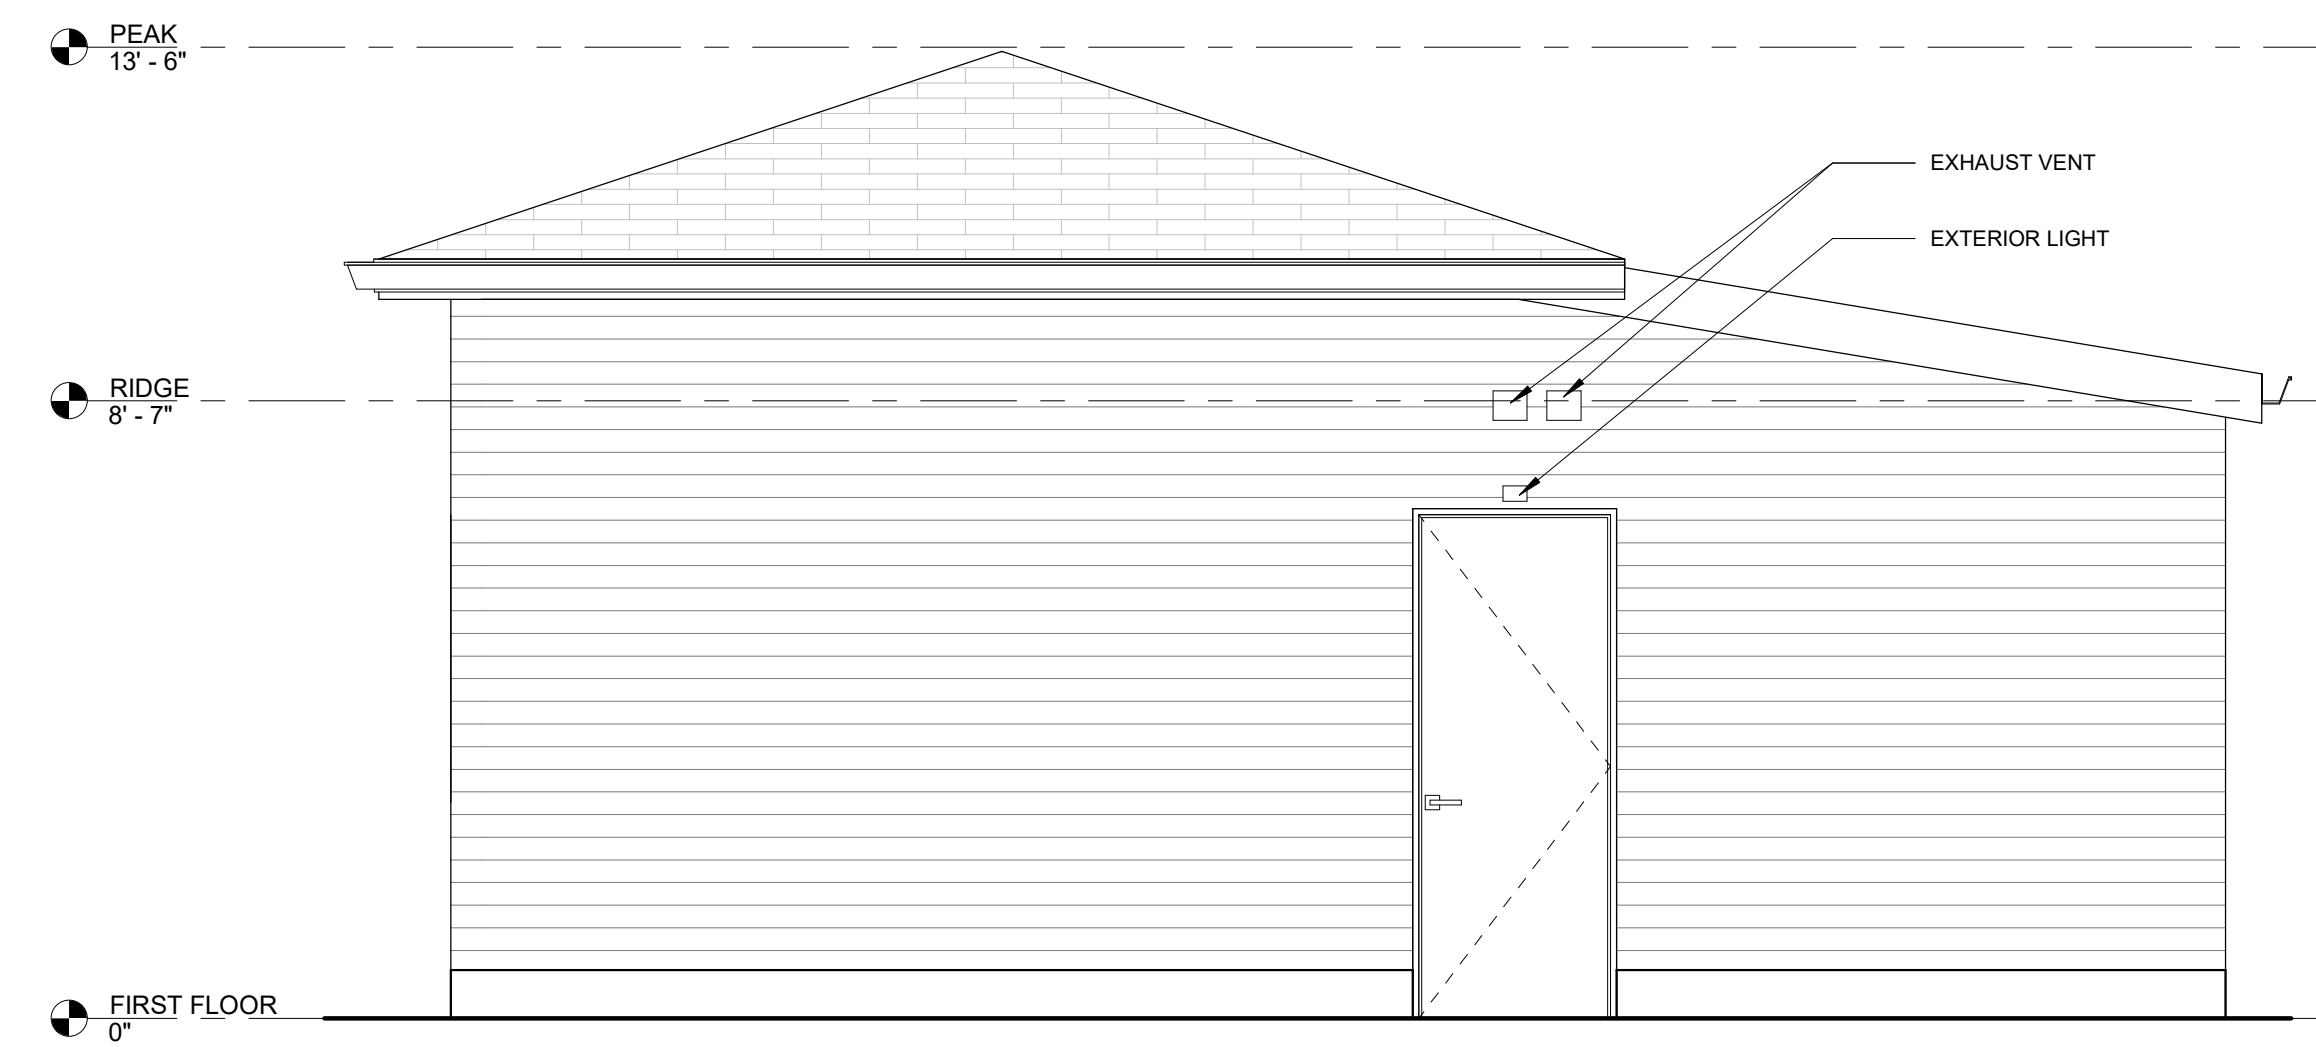

④ EXTERIOR ELEVATION - WEST
 3/8" = 1'-0"

PROJECT:
 104 WEST WATER STREET
 APARTMENT #3
 ROCKLAND, MA 02370

TITLE:
 EXTERIOR ELEVATIONS

JOB NUM: 2023-104	DATE: 03-13-2023
SCALE: 2023-104	DWG NO: A 201
SHEET NO: 2 OF 2	