

Luminaire Schedule								
Symbol	Qty	Label	Arrangement	Description	LLF	Luminaire Lumens	Luminaire Watts	Total Watts
□	5	KT-ALED210-L1-5-NM-850-VDIM	Single	210W Type 5 Area Light	0.900	29168	202.95	1014.75


Calculation Summary							
Label	CalcType	Units	Avg	Max	Min	Avg/Min	Max/Min
Dyer Street	Illuminance	Fc	4.64	8	1	4.64	8.00

Luminaire Location Summary							
LumNo	Label	Insertion Point	X	Y	Mounting Height	Orient	Tilt
1	KT-ALED210-L1-5-NM-850-VDIM		24.2	127.1	20	1.332	0
2	KT-ALED210-L1-5-NM-850-VDIM		32.3	185.8	20	2.255	0
3	KT-ALED210-L1-5-NM-850-VDIM		94.1	125.8	20	354.806	0
4	KT-ALED210-L1-5-NM-850-VDIM		97.9	184.5	20	340.128	0
5	KT-ALED210-L1-5-NM-850-VDIM		114.6	20.5	20	132.421	0



Project: Dyer Street KT-ALED210-L1-5-NM-850-VDIM MH = 20'	Keystone Technologies Lighting Layout 2750 Morris Road Lansdale, PA, 19446 Phone: 1-800-464-2680 LightingLayouts@keystonetech.com
---	--



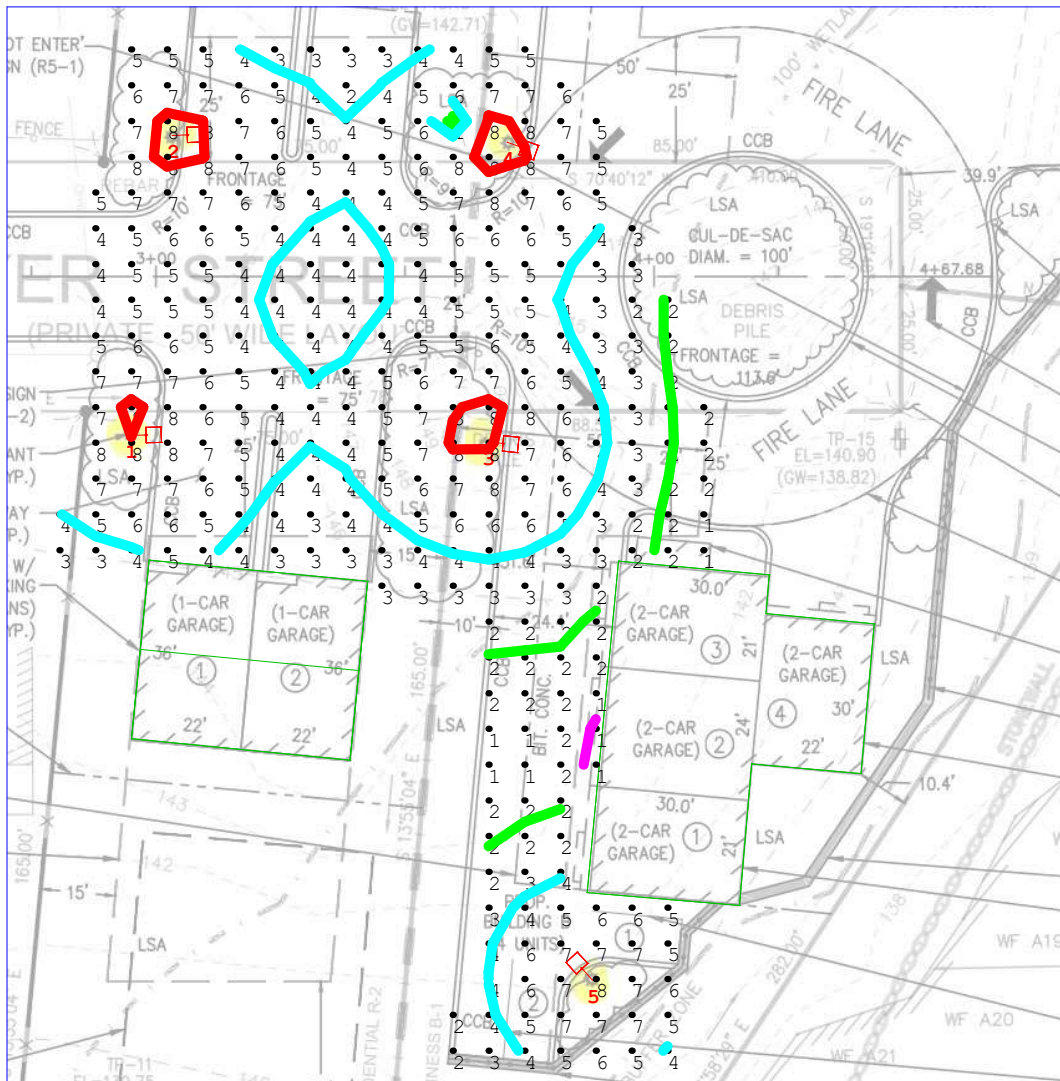


View of point by point

Project: Dyer Street
 KT-ALED210-L1-5-NM-850-VDIM
 MH = 20'
 Red = 8+ FC, Blue = 4 FC
 Green = 2 FC, Violet = 1 FC

Keystone Technologies Lighting Layout

2750 Morris Road
 Lansdale, PA, 19446
 Phone: 1-800-464-2680
LightingLayouts@keystonetech.com



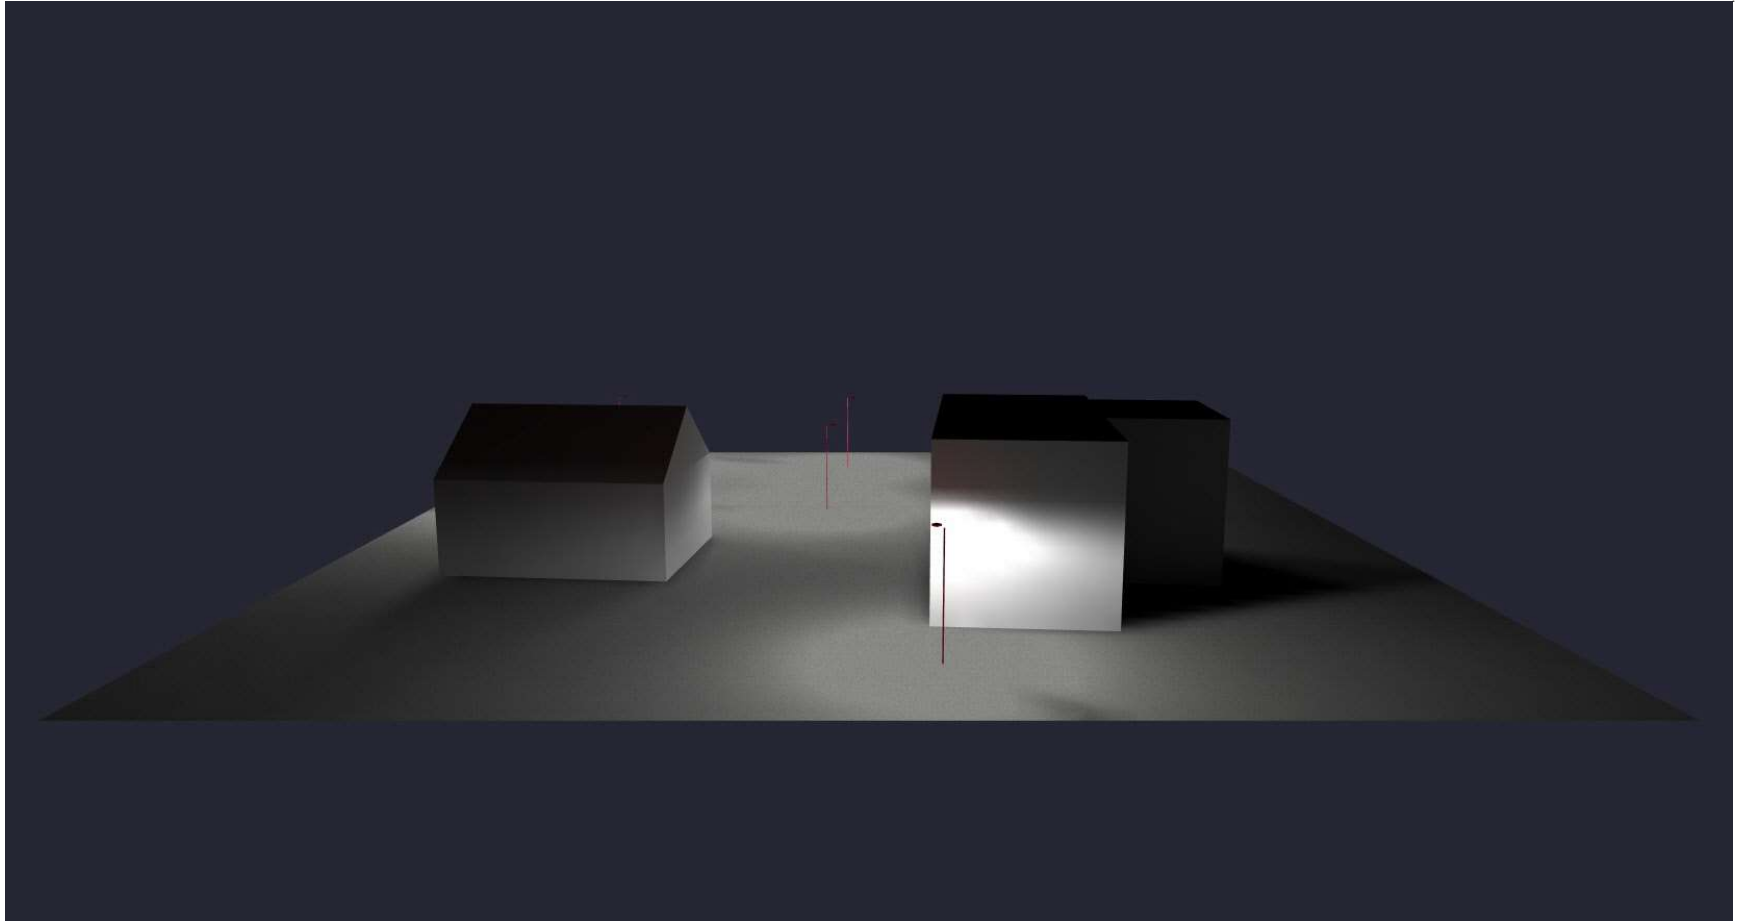


Project: Dyer Street
KT-ALED210-L1-5-NM-850-VDIM
MH = 20'

Keystone Technologies Lighting Layout

2750 Morris Road
Lansdale, PA, 19446
Phone: 1-800-464-2680
LightingLayouts@keystonetech.com



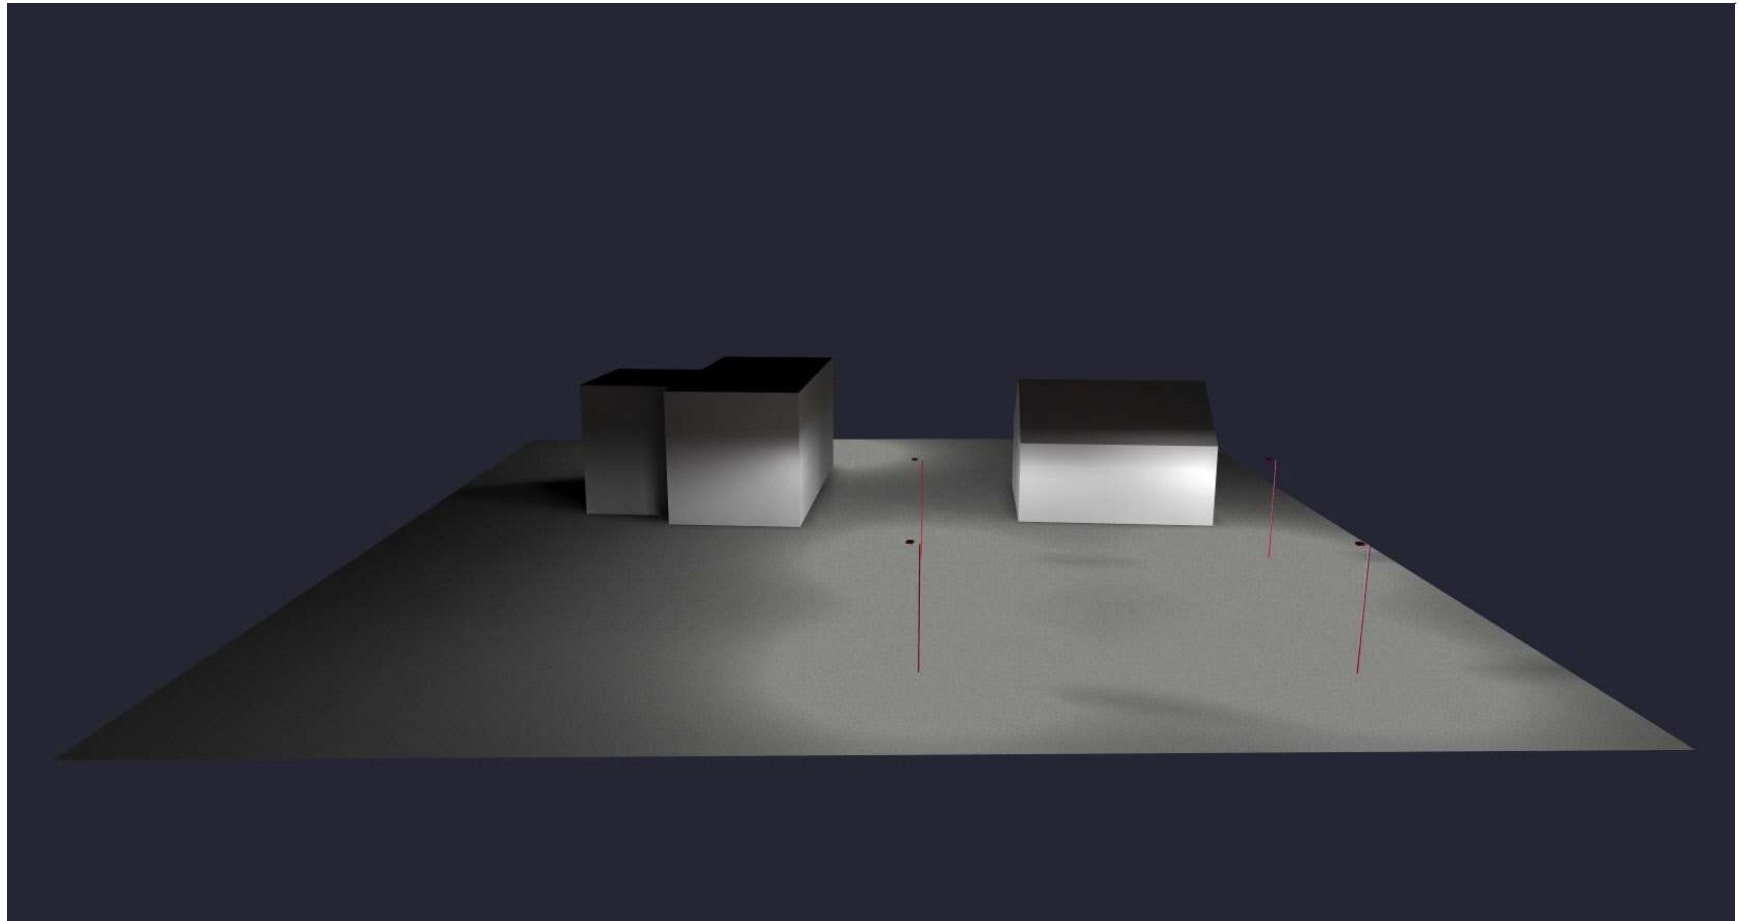

Project: Dyer Street
KT-ALED210-L1-5-NM-850-VDIM
MH = 20'

Keystone Technologies Lighting Layout

2750 Morris Road
Lansdale, PA, 19446
Phone: 1-800-464-2680
LightingLayouts@keystonetech.com

