




**1 ENLARGED ELEVATION - EAST**  
SCALE: 1/4"=1'-0"

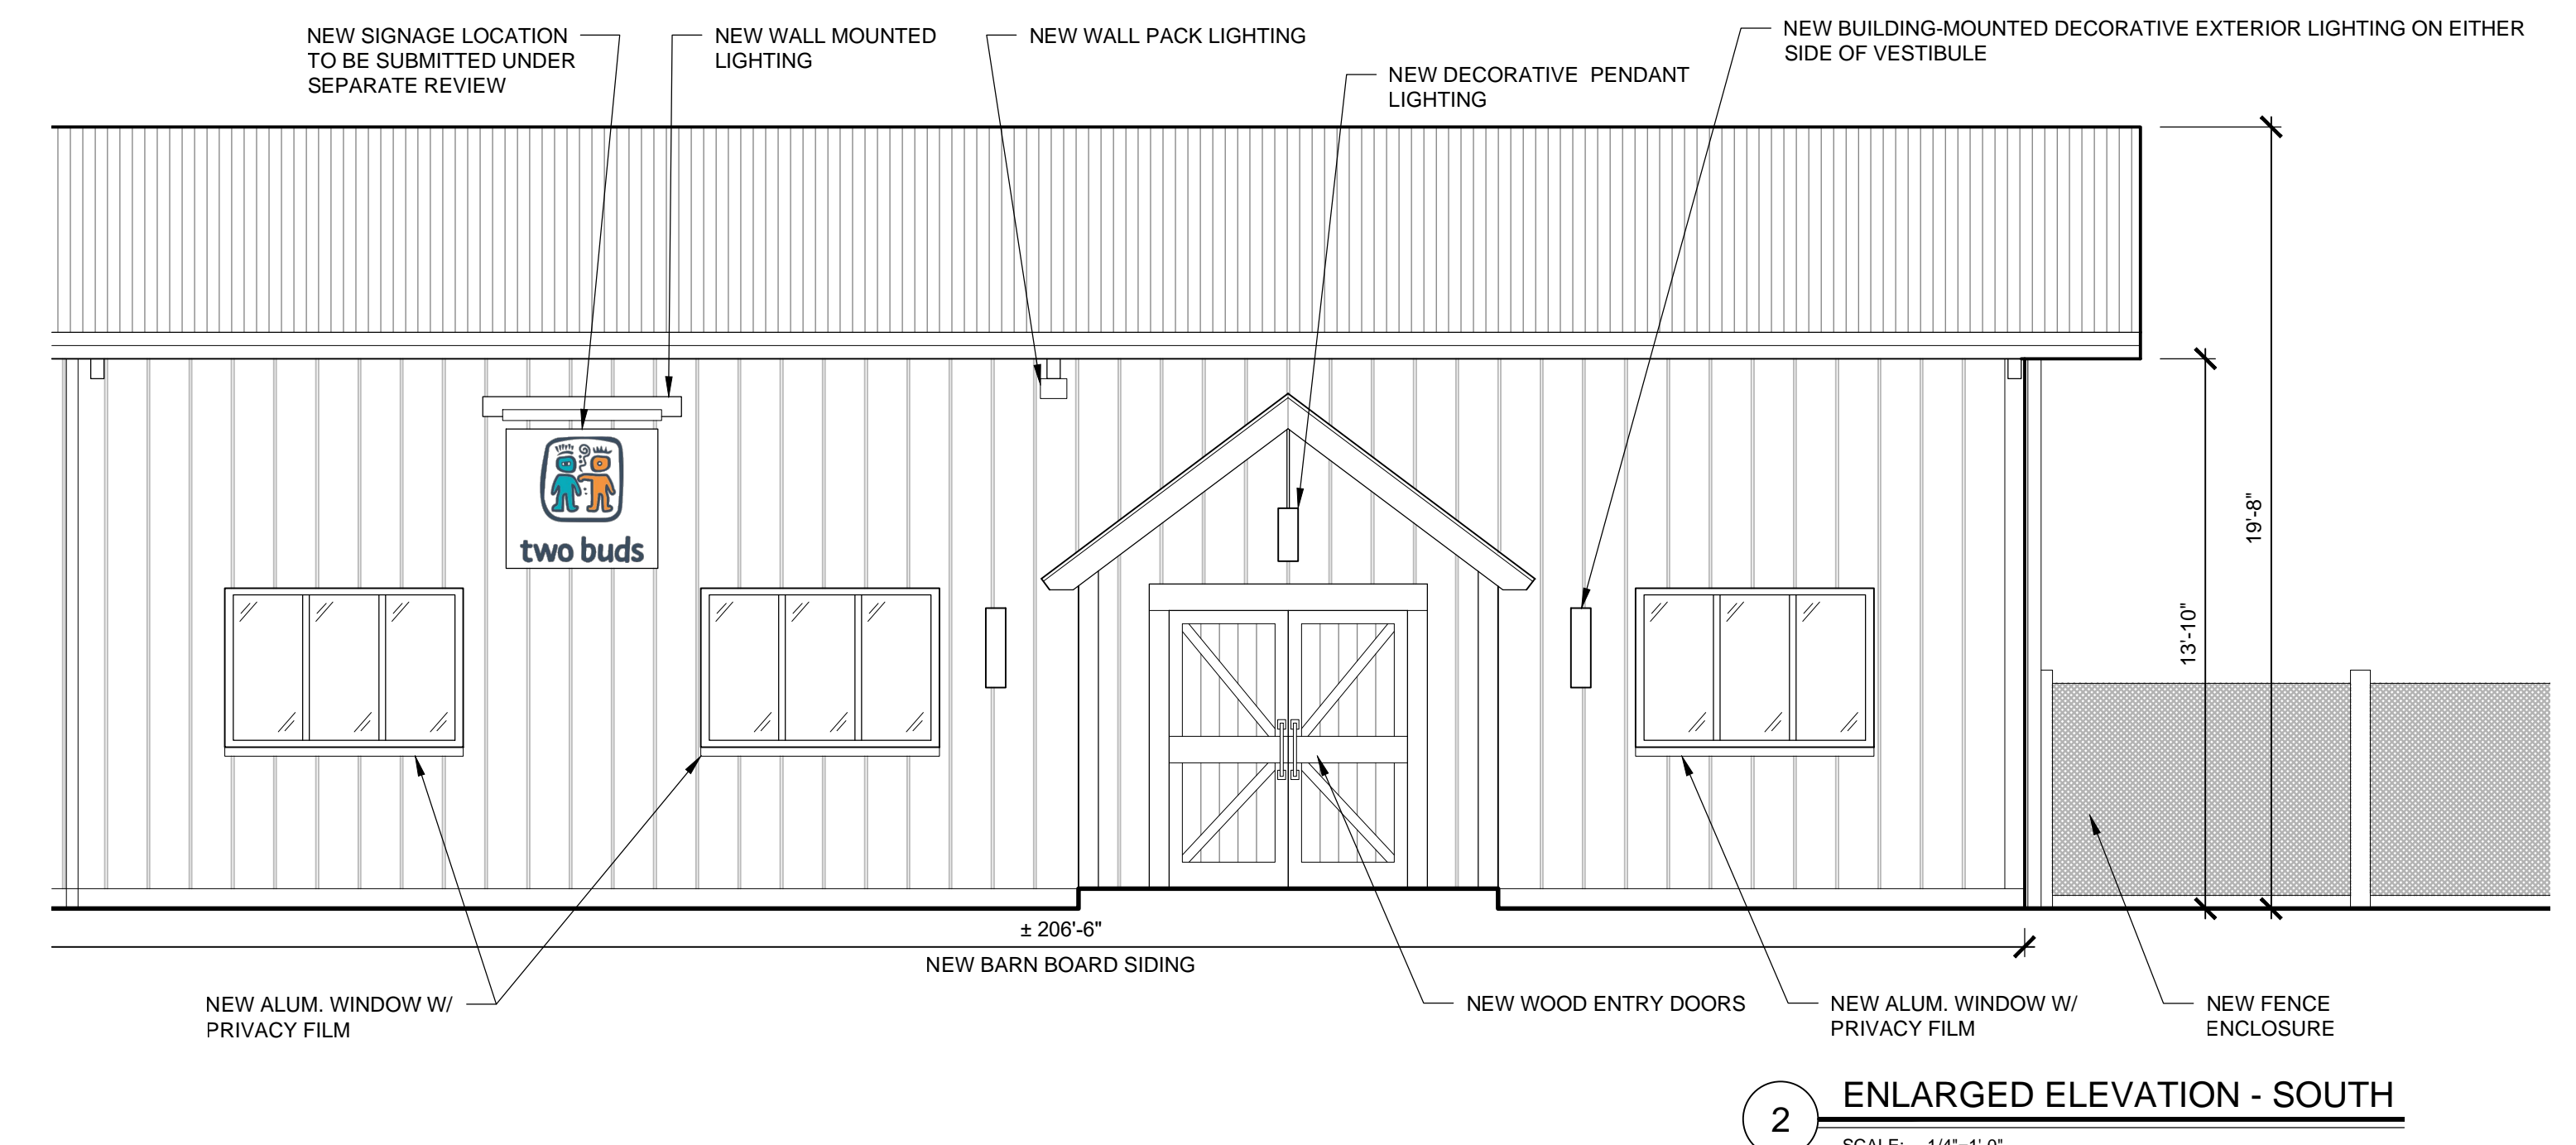


**2 ENLARGED ELEVATION - SOUTH**  
SCALE: 1/4"=1'-0"

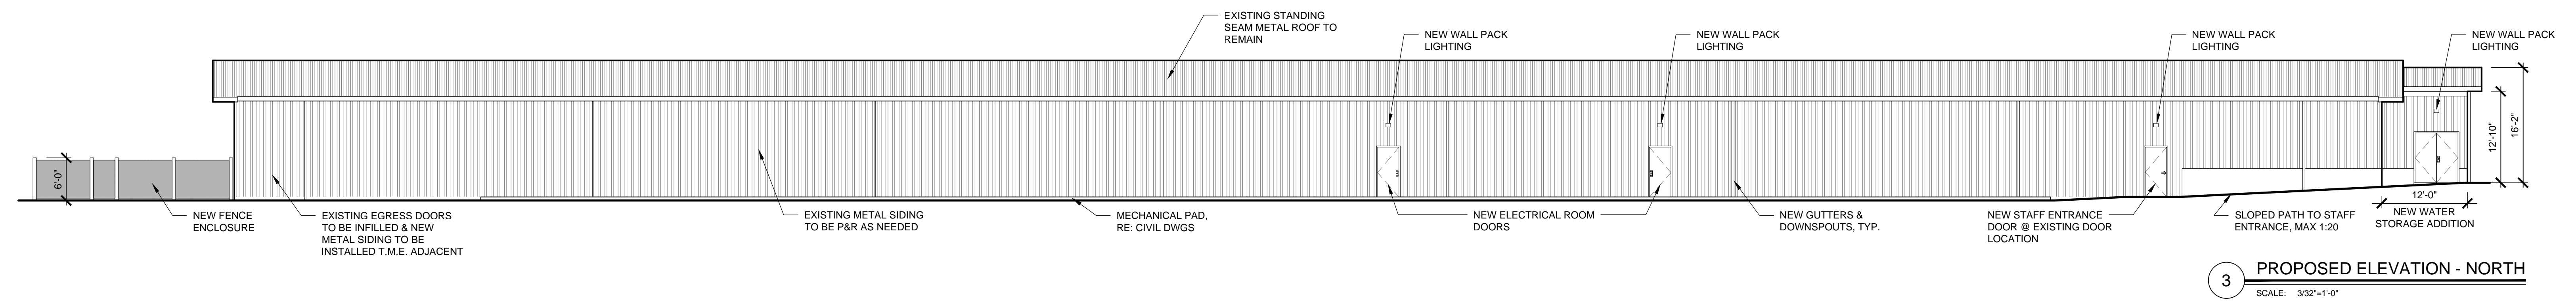


**3 PROPOSED ELEVATION - NORTH**  
SCALE: 3/32"=1'-0"

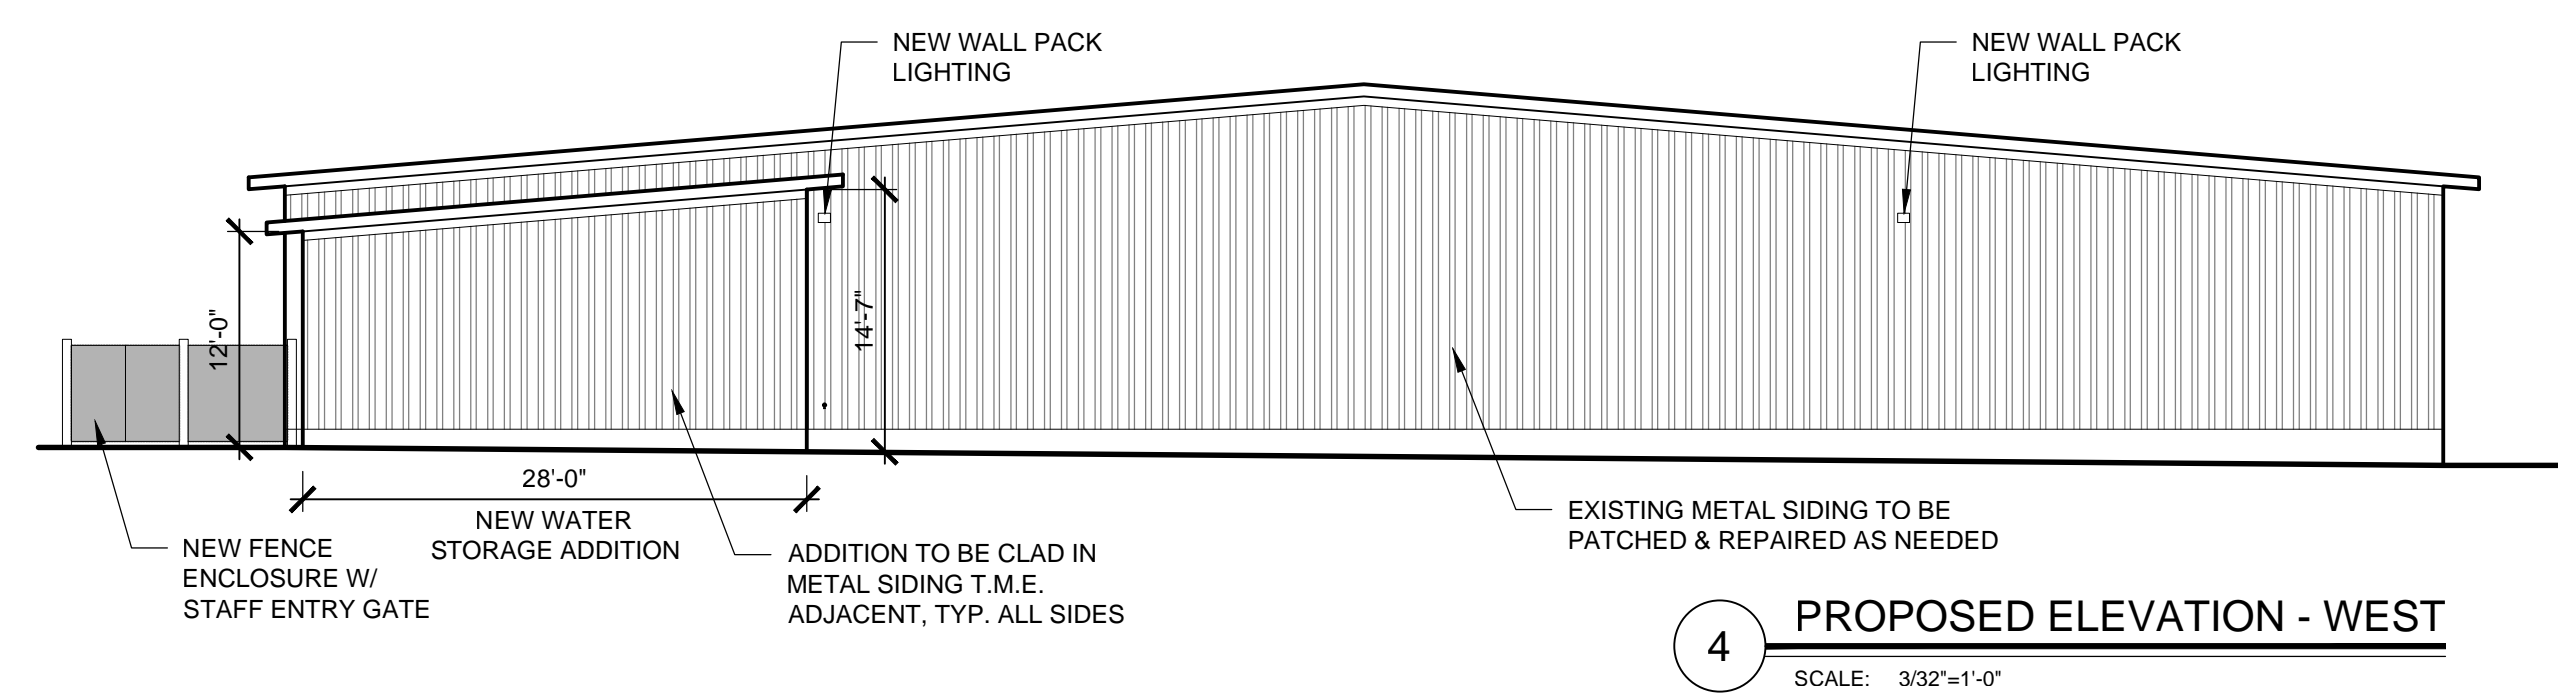

**4 PROPOSED ELEVATION - WEST**  
SCALE: 3/32"=1'-0"

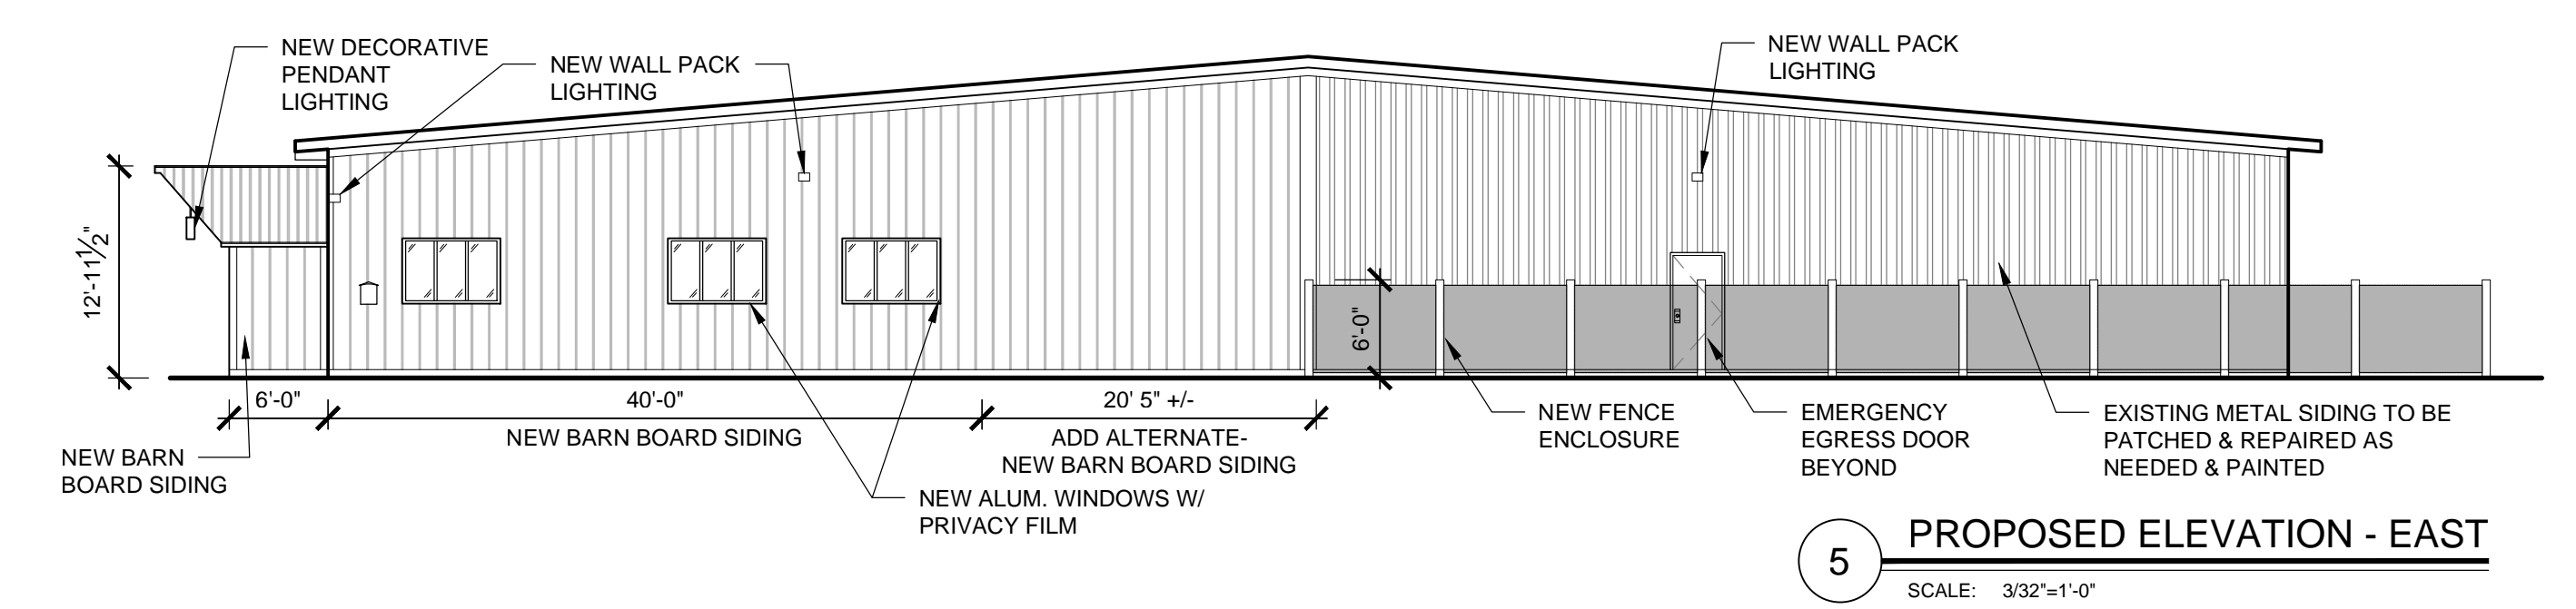

**5 PROPOSED ELEVATION - EAST**  
SCALE: 3/32"=1'-0"

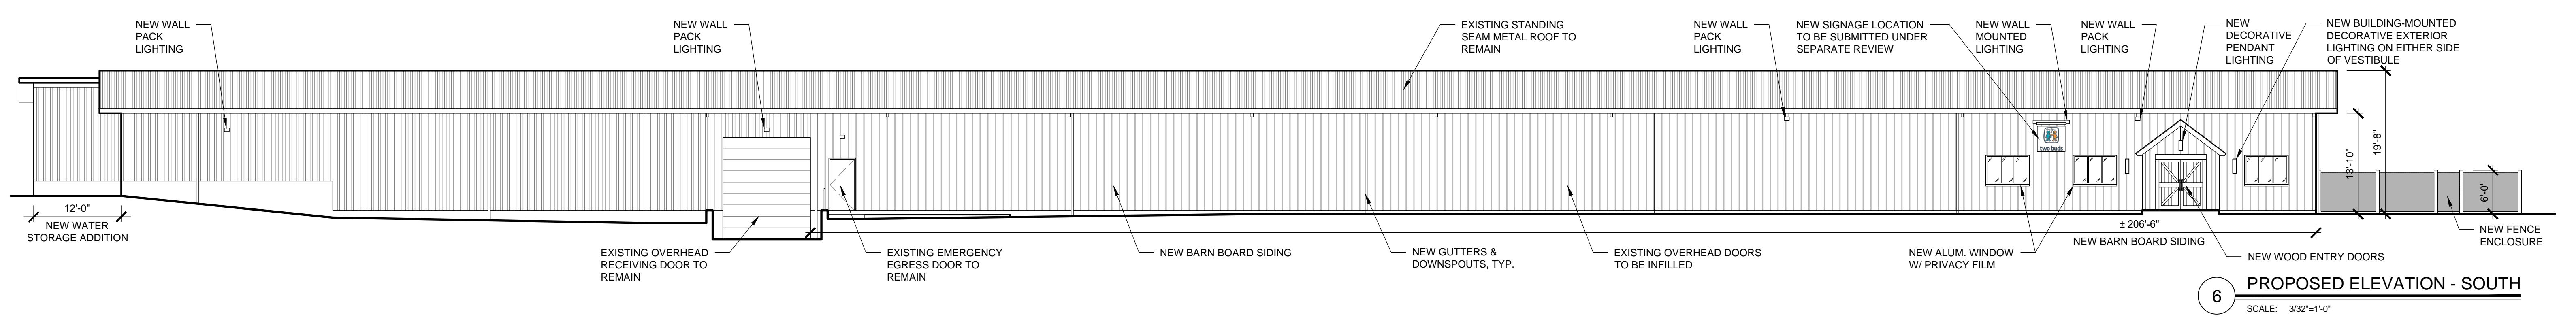

**6 PROPOSED ELEVATION - SOUTH**  
SCALE: 3/32"=1'-0"