


**PROPOSED BEDROCK WELLS
 SITE OVERVIEW PLAN**

NOT FOR CONSTRUCTION



220 UNITS
 381 PARKING SPACES
 1.73 SPACES/UNIT

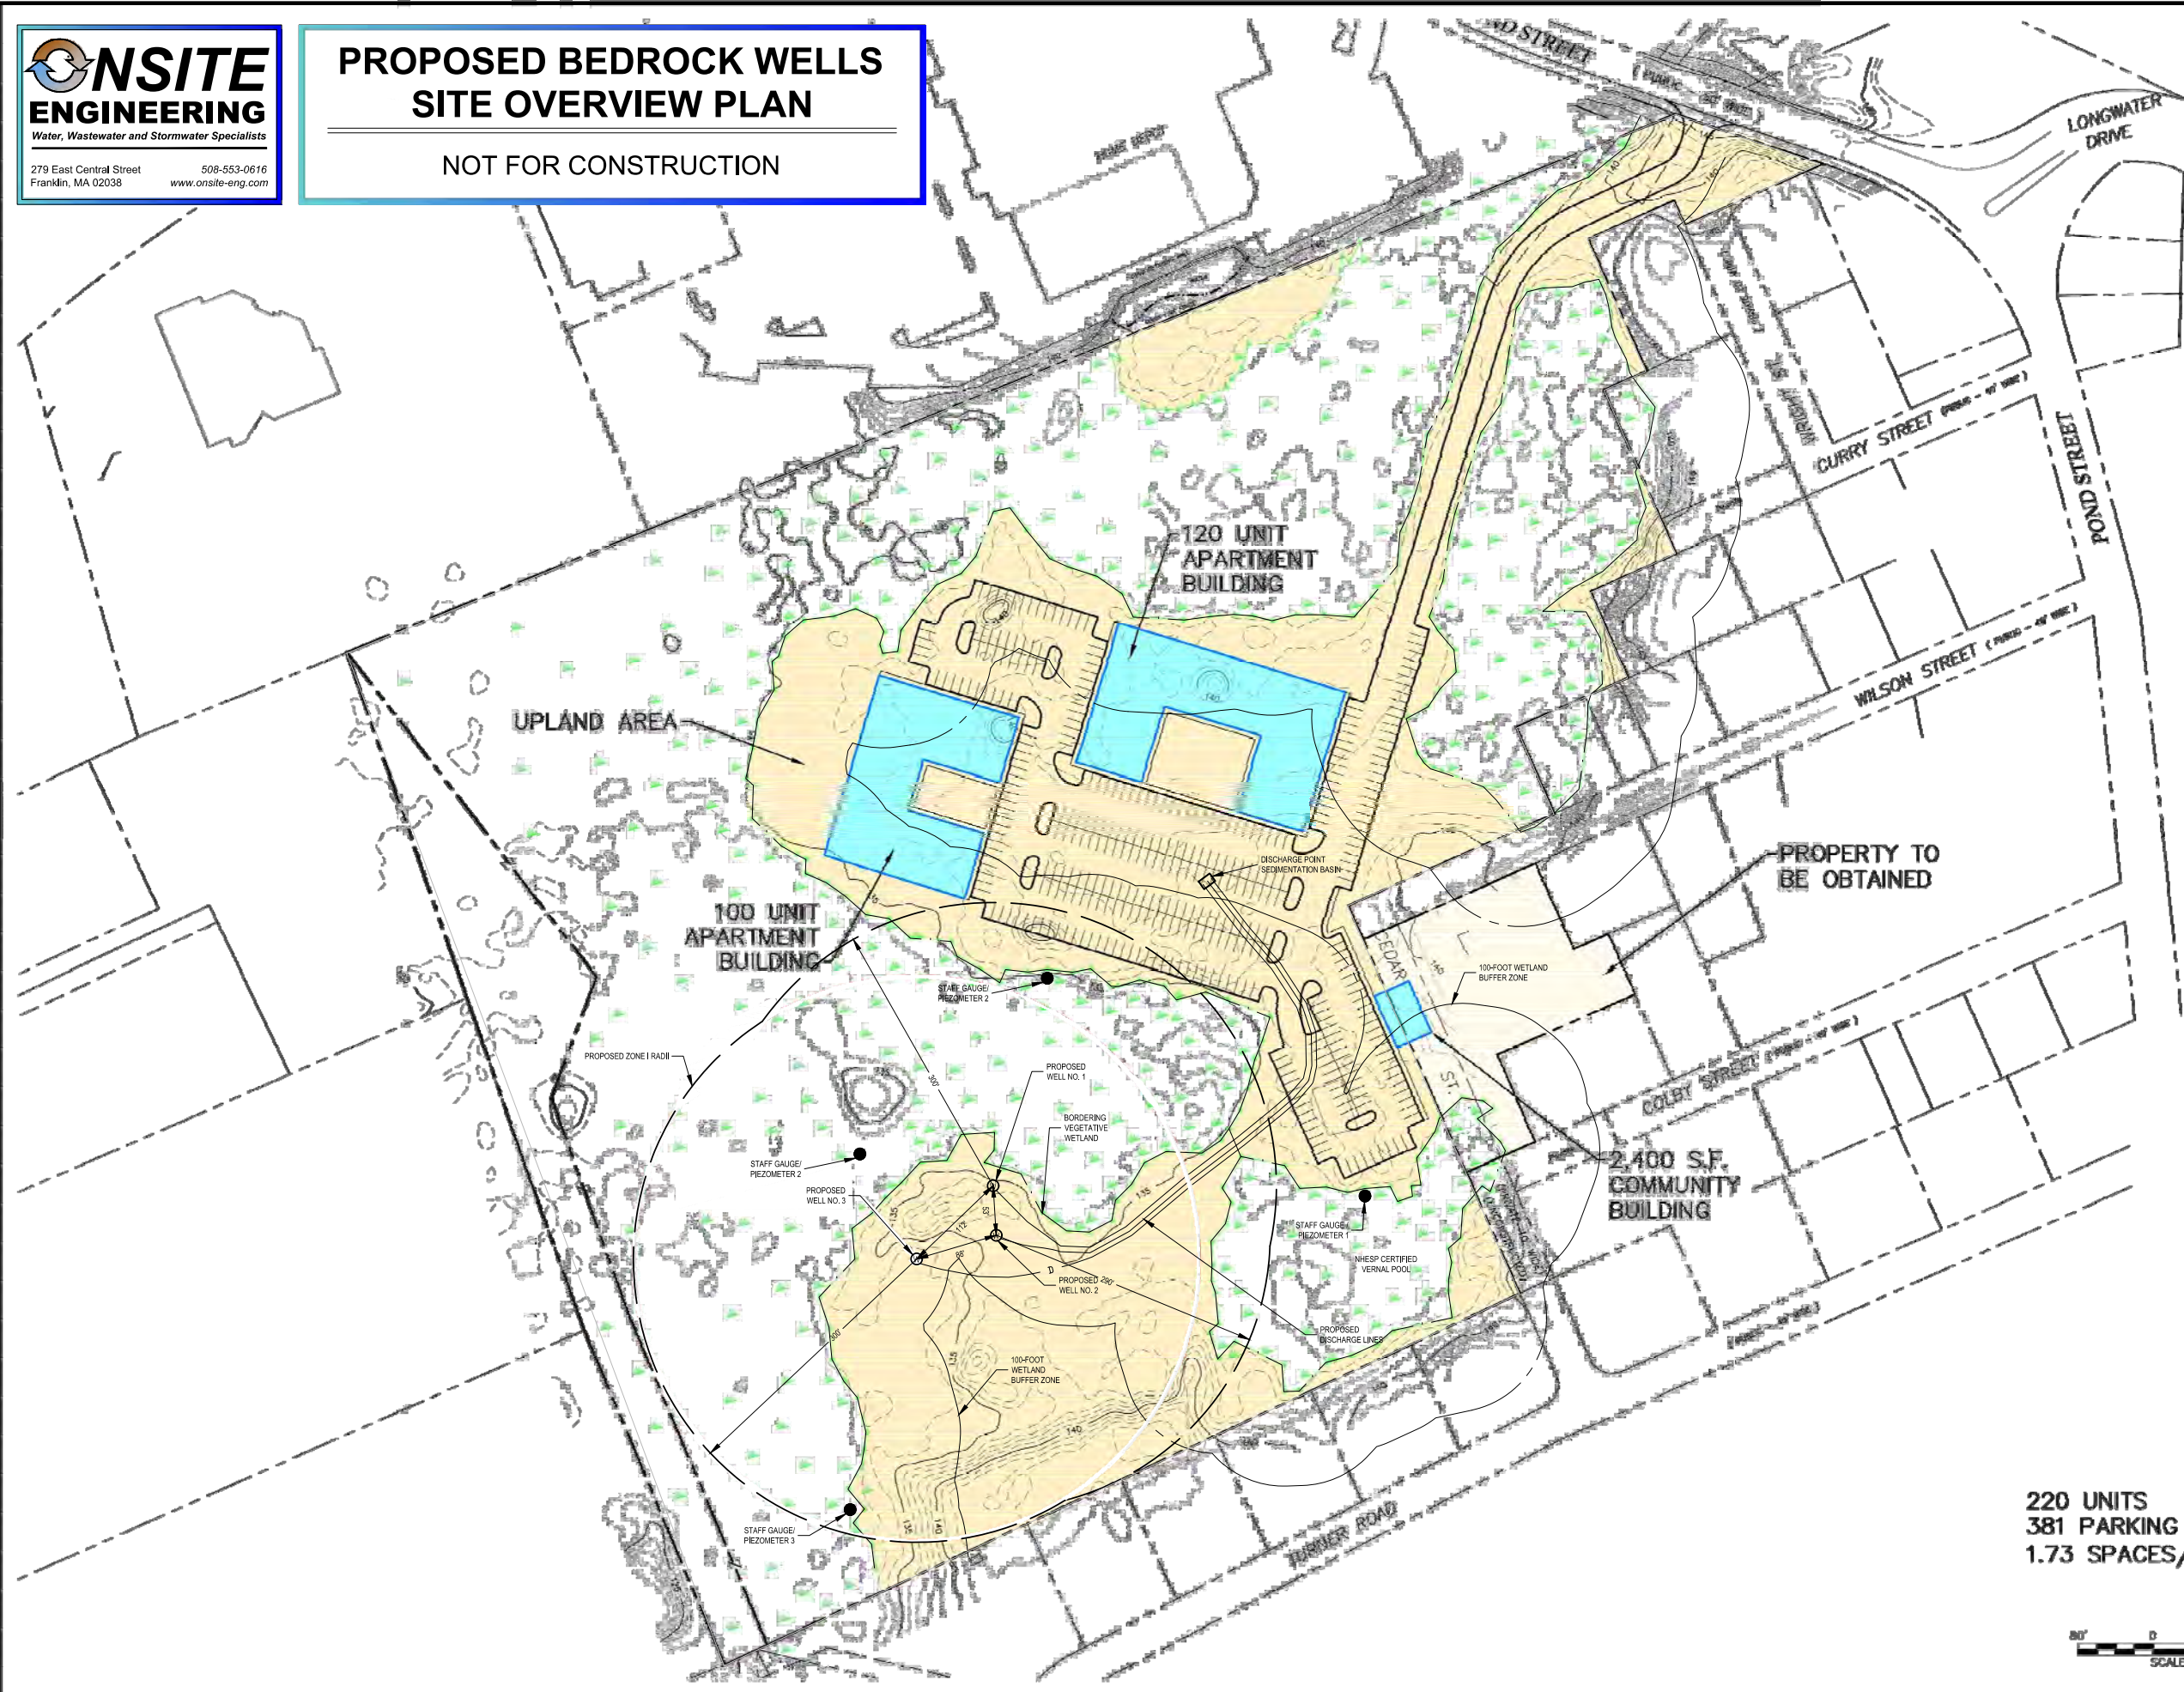

NO.	DATE	DESCRIPTION

CLIENT NAME: [REDACTED]
 CLIENT ADDRESS: [REDACTED]
 PROJECT: [REDACTED]
 UPLAND PRESENTATION PLAN

PROJECT NAME: [REDACTED]
 PROJECT ADDRESS: [REDACTED]
 PROJECT: [REDACTED]
 CONCEPTUAL LAYOUTS

CONECO
 Engineers & Scientists
 170 STATE STREET, SUITE 200, FRANKLIN, MA 02038
 PHONE: 508-553-0616 FAX: 508-553-0617
 WWW.CONECO.COM

DATE:	2/24/2020
DESIGNED BY:	CHUCK JEN
DRAWN BY:	CHRISTOPHER RL
SCALE:	1" = 80'
PROJECT NO.:	20001
SHEET NO.:	2