



TEMPORARY WETLAND IMPACTS	
IMPACT LOCATION	IMPACT AREA (SF)
#1	716
#2	1,320
#3	507
#4	145
#5	127
<b>TOTAL</b>	<b>2,815</b>

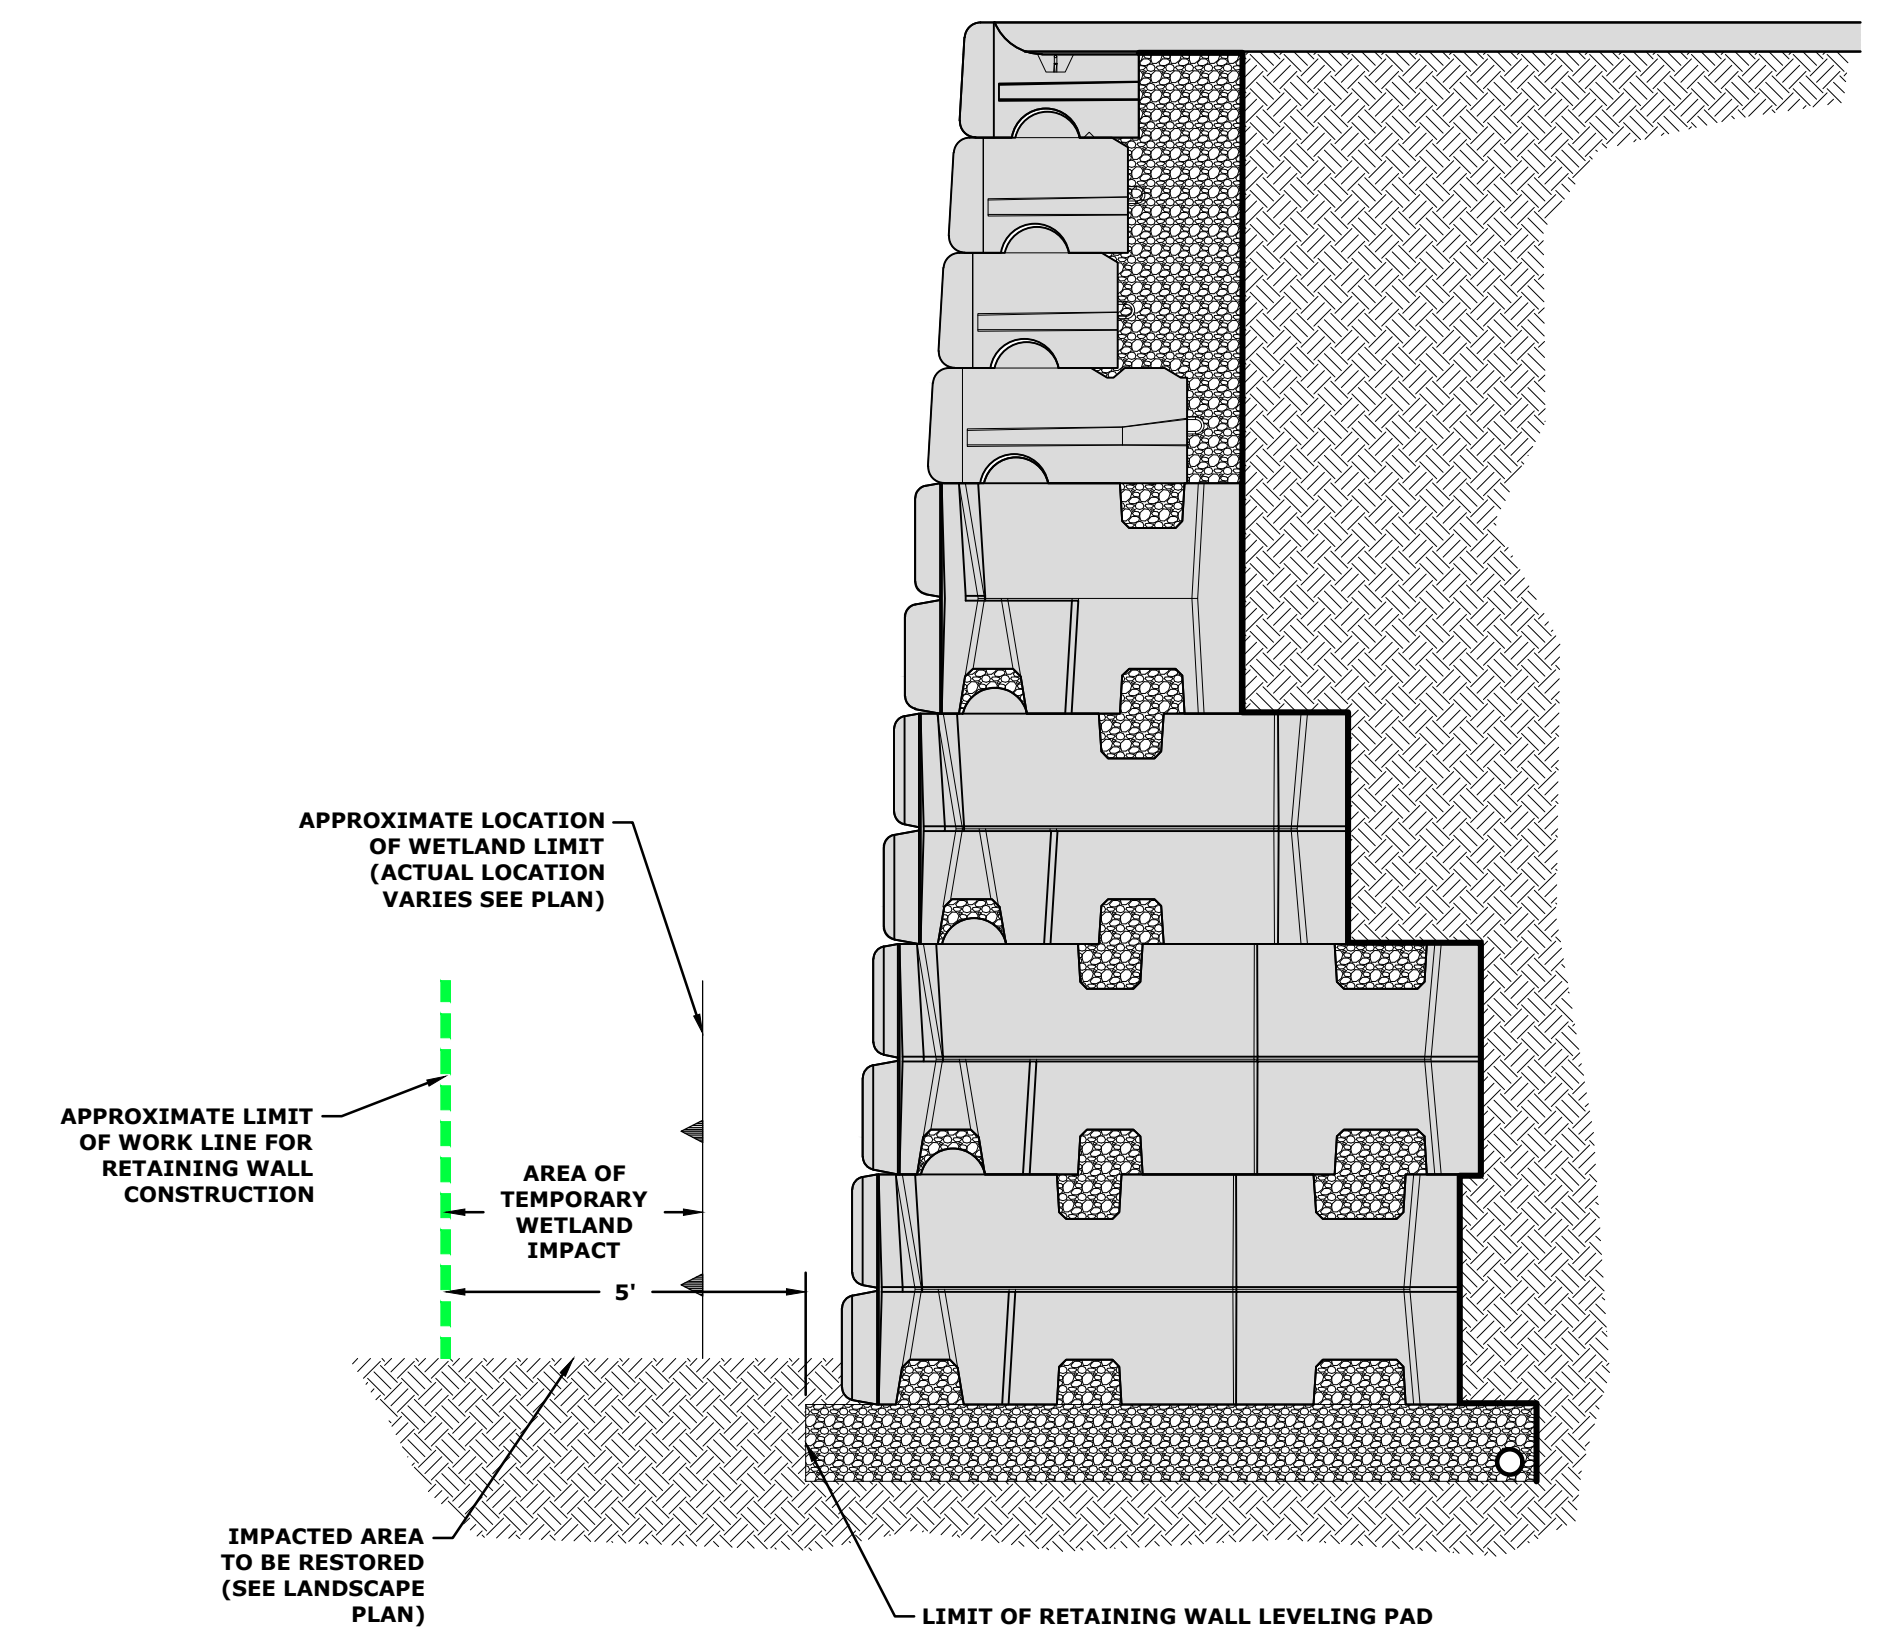

**TYPICAL TEMPORARY WETLAND IMPACT FOR RETAINING WALL CONSTRUCTION SECTION**  
NO SCALE

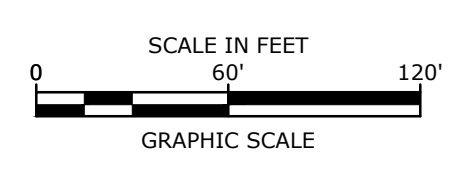

Last Save Date: February 19, 2021 2:53 PM By: CML  
 Plot Date: Friday, February 19, 2021 Plotted By: Craig M. Langton  
 P&E File Location: J:\35019 Jones Street\02 Permit St. Rockland Drawings - Figures\AutoCAD\Sheet\5019-002-C-Design.dwg Layout Tab: Wetland Impact

**SHINGLE Mill Multi-Family Development**  
Rockland, Massachusetts

**TEMPORARY WETLAND IMPACT EXHIBIT**

DATE:	1/21/2021
FILE:	J5019-002-C-DESIGN.DWG
DRAWN BY:	CML
CHECKED:	PMC
APPROVED:	BLM

**Tighe&Bond**  
Engineers | Environmental Specialists